


AREA CALCULATIONS	
FLOOR	AREA
BASEMENT	5,353 S.F.
FIRST FLOOR	5,183 S.F.
SECOND FLOOR	* 5,161 S.F.
TOTAL	15,697 S.F.

\* SECOND FLOOR AREA CONSISTS OF 1,374 SF OPEN AIR ATRIUM AND 3,787 SF USABLE AREA

HERITAGE MADISON ARCHITECTURE, LLC.


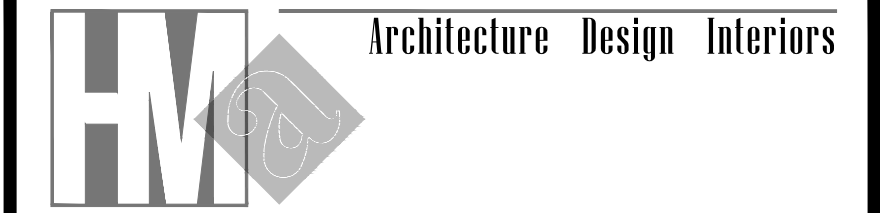


1171 Madison Ave., Suite 201  
 Paterson, N.J. 07503  
 Tel: (973) 689 8780  
 Fax: (862) 239 1888  
 admin@hmallc.net www.hmallc.net

**Seph Ari**

869 Maple Ave, Glen Rock, NJ 07452  
 T - 201 471 8272  
 sepharilic@gmail.com

DESIGN || CONSTRUCTION  
 MANAGEMENT || CONSULTING

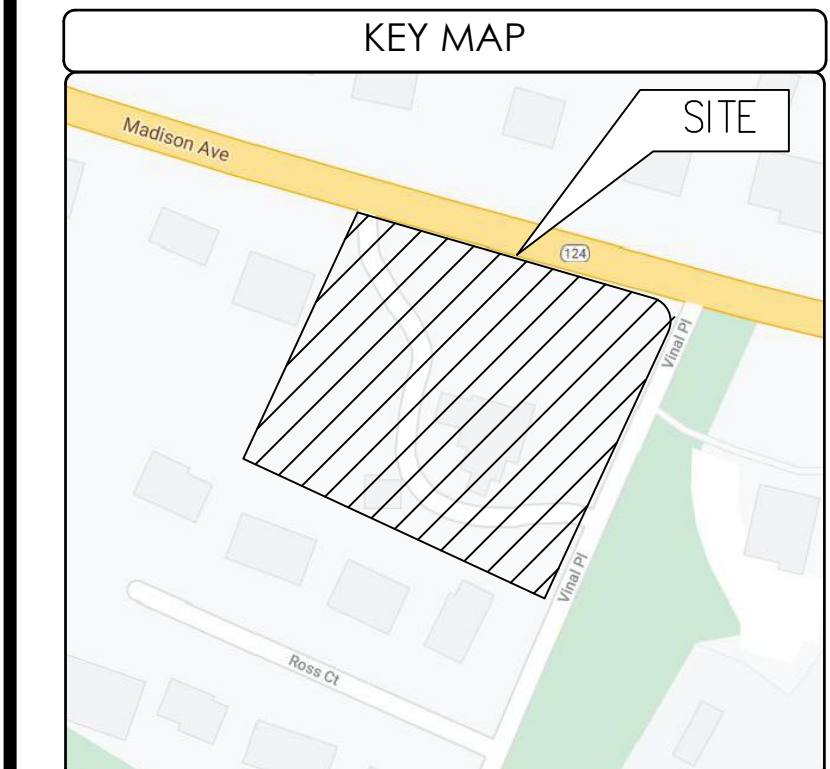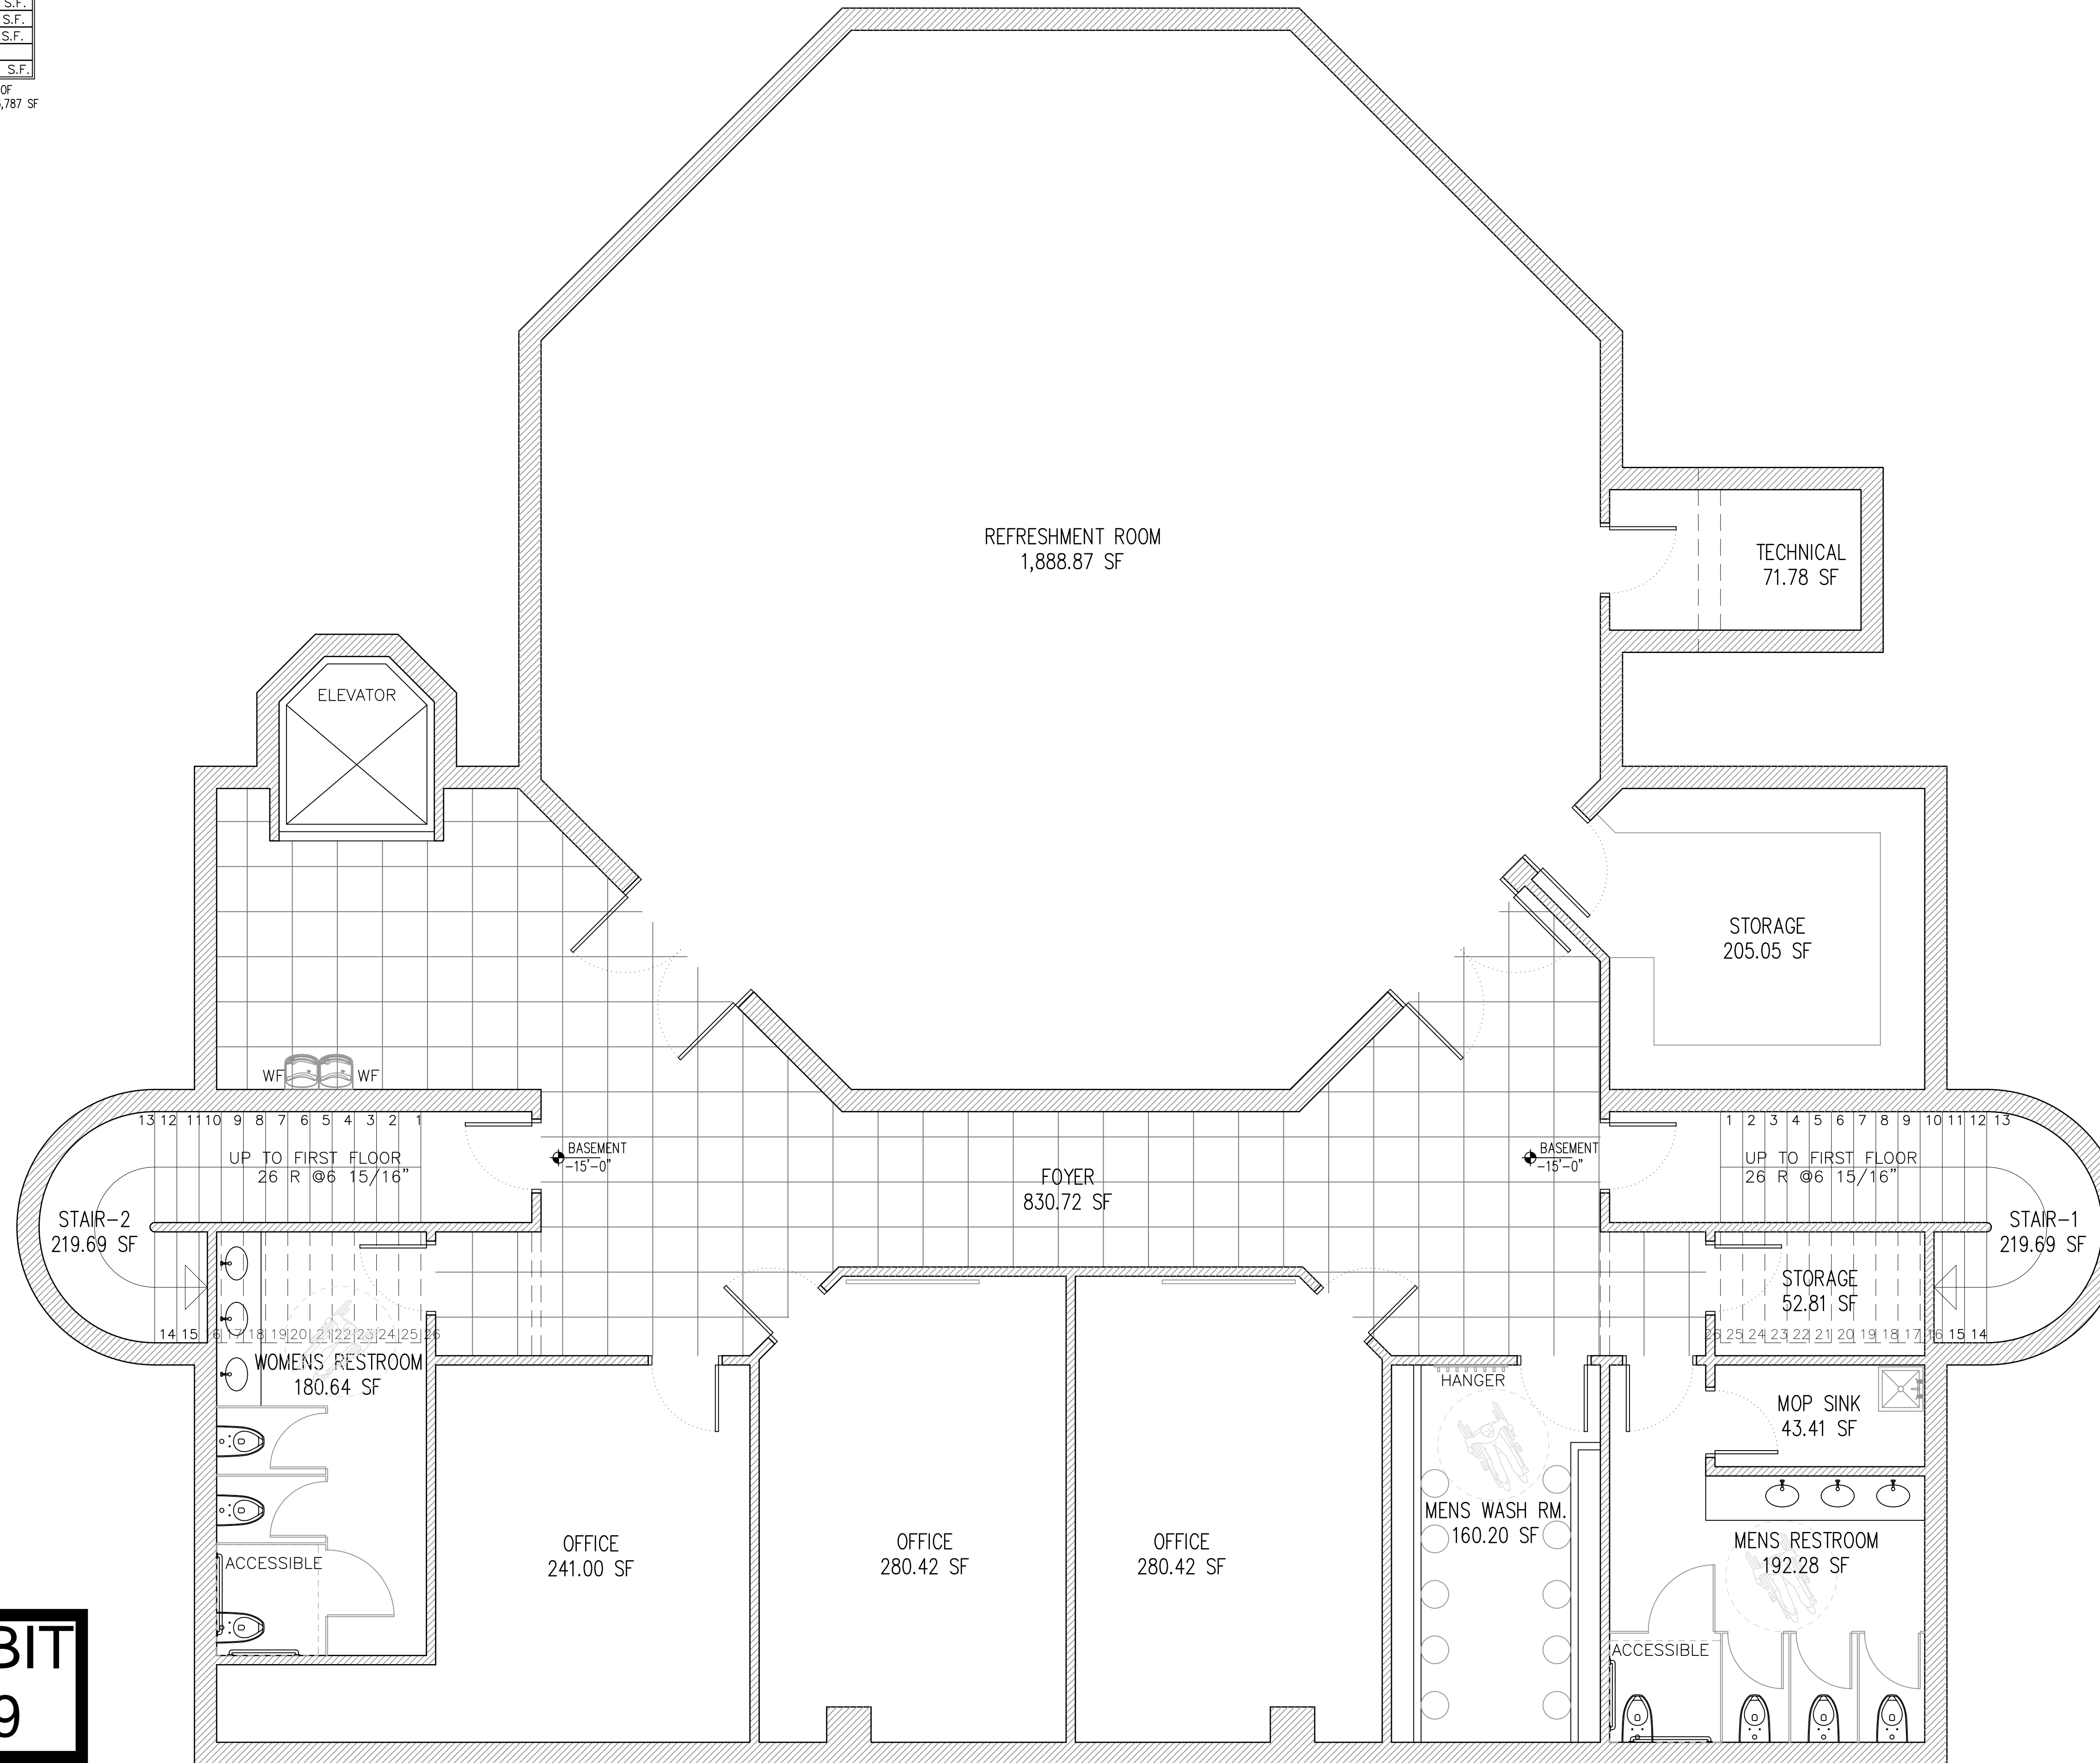

No.	Date:	Revision:

**EXHIBIT  
A-29**

Project No: 20107-20230	Project: <b>MADISON MOSQUE HOUSE OF WORSHIP</b> 120 MADISON AVENUE MADISON, NJ 07940
Date: 3-18-21	Client: *****
Drawn By: J.A.	Checked By: J.Y.A.
Scale: As Noted	Drawing title: <b>BASEMENT FLOOR PLAN</b>
Lot: 21	Block: 3101

Seal: Nassir Almkhtar, RA  
 NJ Lic. # 16036  
 NY Lic. # 038342

Drawing No:  
**A-102**

1 BASEMENT FLOOR PLAN  
A-102

SCALE: 1/4" = 1'-0"

