

1 EXISTING FIRST FLOOR PLAN
SCALE: 3/16" = 1'-0"

Barton Ross & Partners LLC
Architects

New Jersey:
154 S. Livingston Ave., Suite 9-140
Livingston, New Jersey 07039
Telephone 973.818.4749

Maryland:
503 Washington Ave., Suite 104
Chestertown, Maryland 21620
Telephone 443.262.8884

Lyon's Theatre
Historic Documentation

14 Lincoln Place, Madison, NJ 07940

Saxum Real Estate
359 Springfield Avenue
Summit, NJ 07901
T: (201) 957-6522

Barton Ross & Partners, LLC
184 S. Livingston Ave., Suite 9-140
Livingston, NJ 07039
T: (973) 818-4749


THE DRAWINGS, SPECIFICATIONS, AND OTHER DOCUMENTS PREPARED BY THE ARCHITECTS FOR THIS PROJECT ARE HEREBY OFFERED TO THE USER AS IS. THE ARCHITECTS SHALL BE SEEMED THE AUTHOR OF THESE DOCUMENTS AND SHALL RETAIN ALL COPYRIGHT, PATENT, TRADEMARK AND OTHER RESERVED RIGHTS INCLUDING THE COPYRIGHT. THIS DRAWING IN PRINTED AND ELECTRONIC FORM MAY NOT BE USED, REPRODUCED, COPIED, OR CHANGED IN ANY MANNER WITHOUT THE WRITTEN CONSENT OF BARTON ROSS & PARTNERS, LLC ARCHITECTS. ANY USE, DUPLICATION, MODIFICATION OR CHANGE WILL SUBJECT THE USER AND AGENTS TO LIABILITY OF SUCH ACTS.

BY USE OF THESE DRAWINGS, OWNER AND CONTRACTOR ACKNOWLEDGE THAT THE DRAWINGS AND PROJECT MANUAL CONTENTS ARE CONSIDERED TO BE THE SCOPE OF WORK PROVIDED FOR THIS PROJECT. THE OWNER AND CONTRACTOR CERTIFY THAT ANY AND ALL DEFECTS OR ERRORS, OMISSIONS, OR CHANGES IN THE DRAWINGS OR SPECIFICATIONS OF WHICH IT IS AWARE, EITHER DIRECTLY OR BY NOTIFICATION FROM ANY SUBCONTRACTOR OR MATERIAL SUPPLIER HAVE BEEN NOTICED AND BROUGHT TO THE ARCHITECTS' ATTENTION. OWNER AND CONTRACTOR ATTEST AND AFFIRM THAT NO CLAIMS SHALL BE MADE AGAINST BARTON ROSS & PARTNERS, LLC ARCHITECTS BASED ON DEFECTIVE DESIGN DOCUMENTS OR ARCHITECTS ATTRIBUTED TO THE REPRESENTATION OF THE SCOPE OF WORK DOCUMENTED HEREIN.

CONTRACTORS AND SUBCONTRACTORS SHALL VERIFY ALL REQUIRED DIMENSIONS AND CONDITIONS AT THE SITES AND NOTIFY THE ARCHITECT OF ANY DISCREPANCIES, OMISSIONS, OR ERRORS OR OMISSIONS PRIOR TO BEING OR COMMENCING CONSTRUCTION. PROCEEDING WITH ANY WORK, ALWAYS CONSULT THE ARCHITECT FOR DESIGN INTENT AND SUBMIT SHOP DRAWINGS FOR APPROVAL. VERIFY ALL EXISTING DIMENSIONS IN THE FIELD DO NOT SCALE THESE DRAWINGS.

ISSUES:

| NO. | DATE | DESCRIPTION |
|-----|------------|------------------------|
| - | 07.27.2020 | ISSUE FOR OWNER REVIEW |

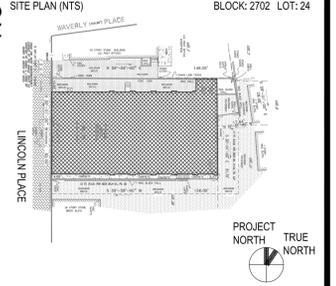

PROJECT:
Lyon's Theatre
Historic Documentation

DRAWING TITLE:
EXISTING FIRST FLOOR PLAN

SEAL & SIGNATURE

| | |
|--------------|------------|
| DATE: | 07.20.2020 |
| PROJECT NO.: | 20-3288 |
| SCALE: | AS NOTED |
| DWG. BY: | BO |
| CHK. BY: | BR |
| DWG. NO.: | |


A1.00.00

1 of 5

B-SCAN STICKER

c:\barton_ross & partners\projects\20-3288 madison theatre\drawings\01 res\source\m-dimadison ec.dwg(Monday, July 27, 2020 11:12:32 AM)

c:\barton_ross & partners\projects\20-3288 madison theatre\drawings\01_01_2020\11:12:32 AM

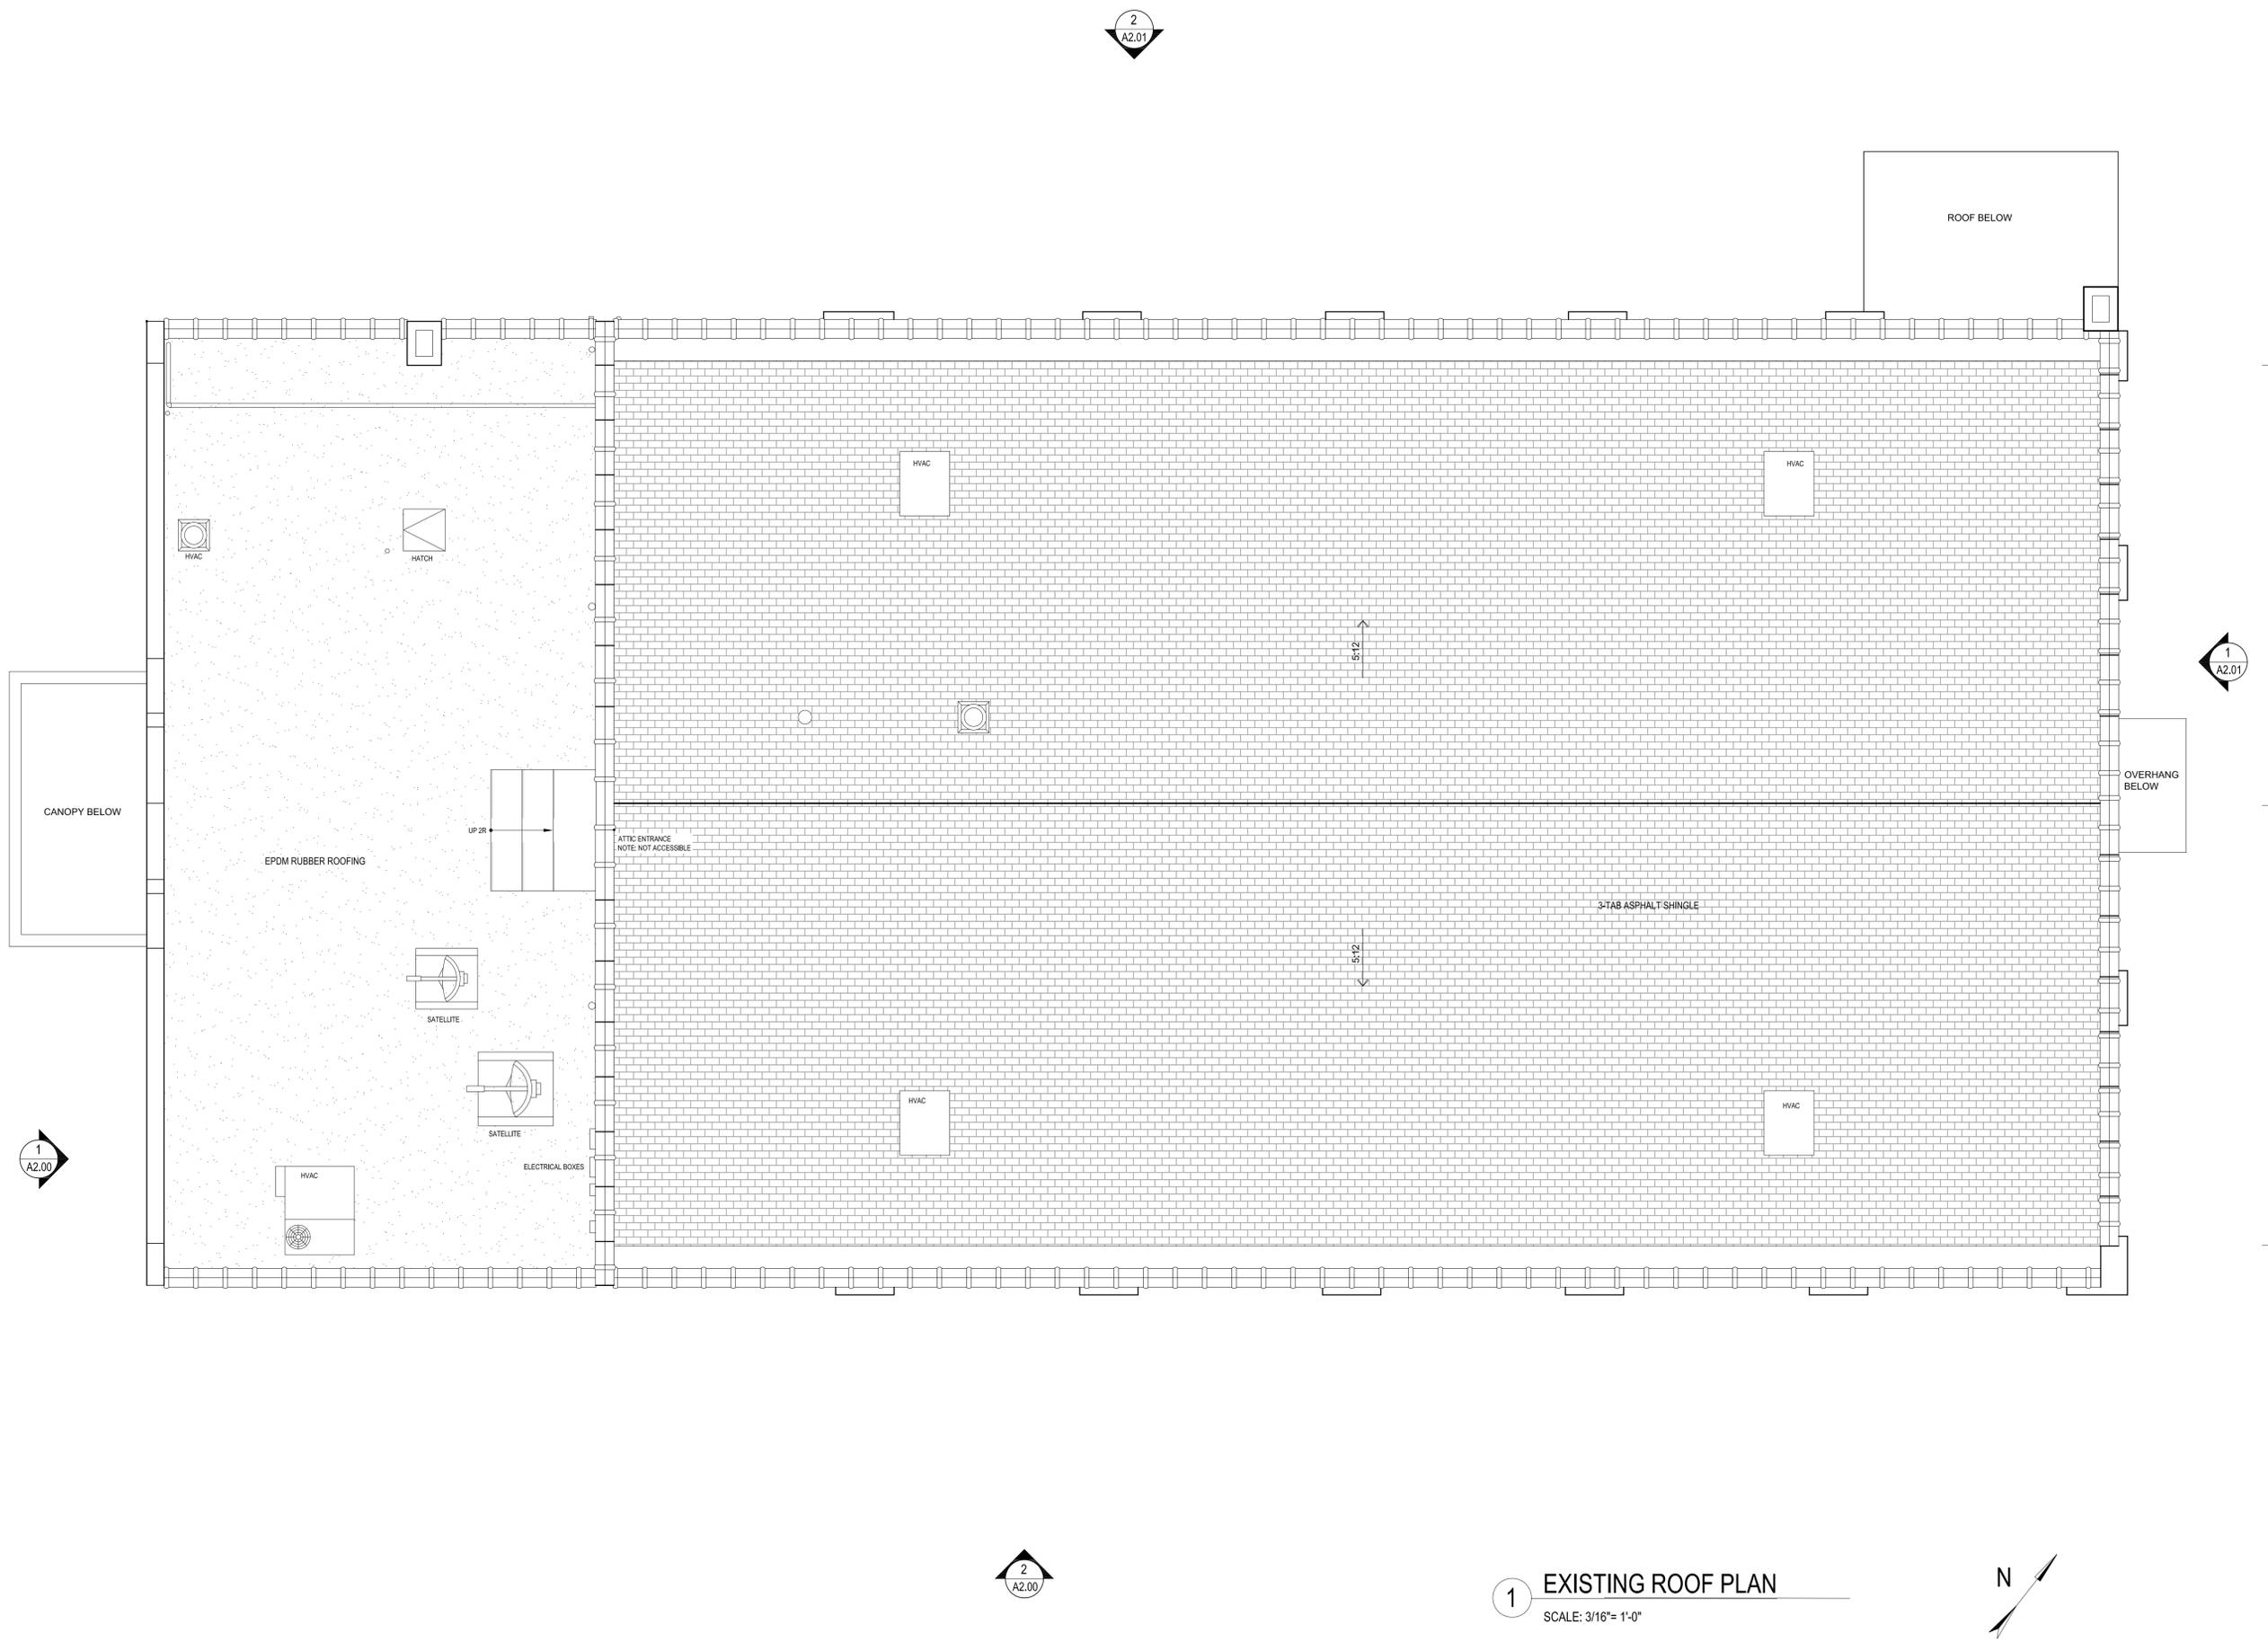

1 EXISTING ROOF PLAN
SCALE: 3/16"= 1'-0"

**Barton Ross & Partners LLC
Architects**

New Jersey:
154 S. Livingston Ave., Suite 9-140
Livingston, New Jersey 07039
Telephone 973.818.4749

Maryland:
503 Washington Ave., Suite 164
Chestertown, Maryland 21620
Telephone 443.262.8884

**Lyon's Theatre
Historic Documentation**
14 Lincoln Place, Madison, NJ 07940

Saxum Real Estate OWNER
359 Springfield Avenue
Summit, NJ 07901
T: (201) 957-6522

Barton Ross & Partners, LLC ARCHITECT
184 S. Livingston Ave., Suite 9-140
Livingston, NJ 07039
T: (973) 818-4749

STRUCTURAL ENGINEER

THE DRAWINGS, SPECIFICATIONS, AND OTHER DOCUMENTS PREPARED BY THE ARCHITECTS FOR THIS PROJECT ARE INSTRUMENTS OF SERVICE FOR THE CLIENTS USE ONLY. WITH RESPECT TO THIS PROJECT AND UNLESS OTHERWISE PROVIDED THE ARCHITECT SHALL BE DEEMED THE AUTHOR OF THESE DOCUMENTS AND SHALL RETAIN ALL COPYRIGHT AND OTHER RESERVED RIGHTS INCLUDING THE COPYRIGHT. THIS DRAWING IN PRINTED AND ELECTRONIC FORM MAY NOT BE USED, REPRODUCED, COPIED, OR CHANGED IN ANY MANNER WITHOUT THE WRITTEN CONSENT OF BARTON ROSS & PARTNERS, LLC ARCHITECTS. ANY USE, DUPLICATION, MODIFICATION OR CHANGE WILL SUBJECT THE USER AND AGENTS TO LIABILITY OF SUCH ACTS.


BY USE OF THESE DRAWINGS, OWNER AND CONTRACTOR ACKNOWLEDGE THAT THE DRAWINGS AND PROJECT MANUAL CONTENTS ARE CONSENTED WITH THE SCOPE OF WORK PROVIDED FOR THIS PROJECT. THE OWNER AND CONTRACTOR CERTIFY THAT ANY AND ALL DEFECTS, ERRORS, OMISSIONS, OR CHANGES IN THE DRAWINGS OR SPECIFICATIONS OF WHICH IT IS AWARE EITHER DIRECTLY OR BY NOTIFICATION FROM ANY SUBCONTRACTOR OR MATERIAL SUPPLIER HAVE BEEN NOTED AND BROUGHT TO THE ARCHITECTS ATTENTION. OWNER AND CONTRACTOR ATTEST AND AFFIRM THAT NO CLAIMS SHALL BE MADE AGAINST BARTON ROSS & PARTNERS, LLC ARCHITECTS BASED ON DEFECTIVE DESIGN DOCUMENTS OR ARCHITECTS ATTRIBUTED TO THE REPRESENTATION OF THE SCOPE OF WORK DOCUMENTED HEREIN.

CONTRACTORS AND SUBCONTRACTORS SHALL VERIFY ALL FIGURED DIMENSIONS AND CONDITIONS AT THE SITES AND NOTIFY THE ARCHITECT OF ANY UNKNOWN DIMENSIONAL ERRORS, OMISSIONS OR DISCREPANCIES PRIOR TO BEING OR COMMENCING CONSTRUCTION. ANYOR ABSTENTION OF ANY WORK, ALWAYS CONSULT THE ARCHITECT FOR DESIGN INTENT AND SUBMIT SHOP DRAWINGS FOR APPROVAL. VERIFY ALL EXISTING DIMENSIONS IN THE FIELD. DO NOT SCALE THESE DRAWINGS.

NOT FOR CONSTRUCTION

ISSUES:

| NO. | DATE | DESCRIPTION |
|-----|------------|------------------------|
| - | 07.27.2020 | ISSUE FOR OWNER REVIEW |

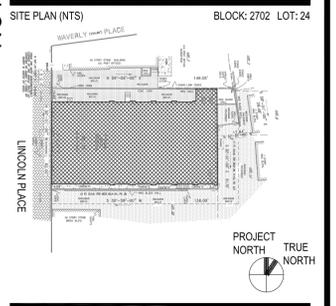

PROJECT:
**Lyon's Theatre
Historic Documentation**


DRAWING TITLE:
EXISTING ROOF PLAN

| | | |
|------------------|--------------|-----------------|
| SEAL & SIGNATURE | DATE: | 07.20.2020 |
| | PROJECT NO.: | 20-3288 |
| | SCALE: | AS NOTED |
| | DWG. BY: | BO |
| | CHK BY: | BR |
| DWG NO.: | | A1.02.00 |
| | | 3 of 5 |

B-SCAN STICKER



1 EXISTING WEST (FRONT) ELEVATION
SCALE: 3/16"= 1'-0"

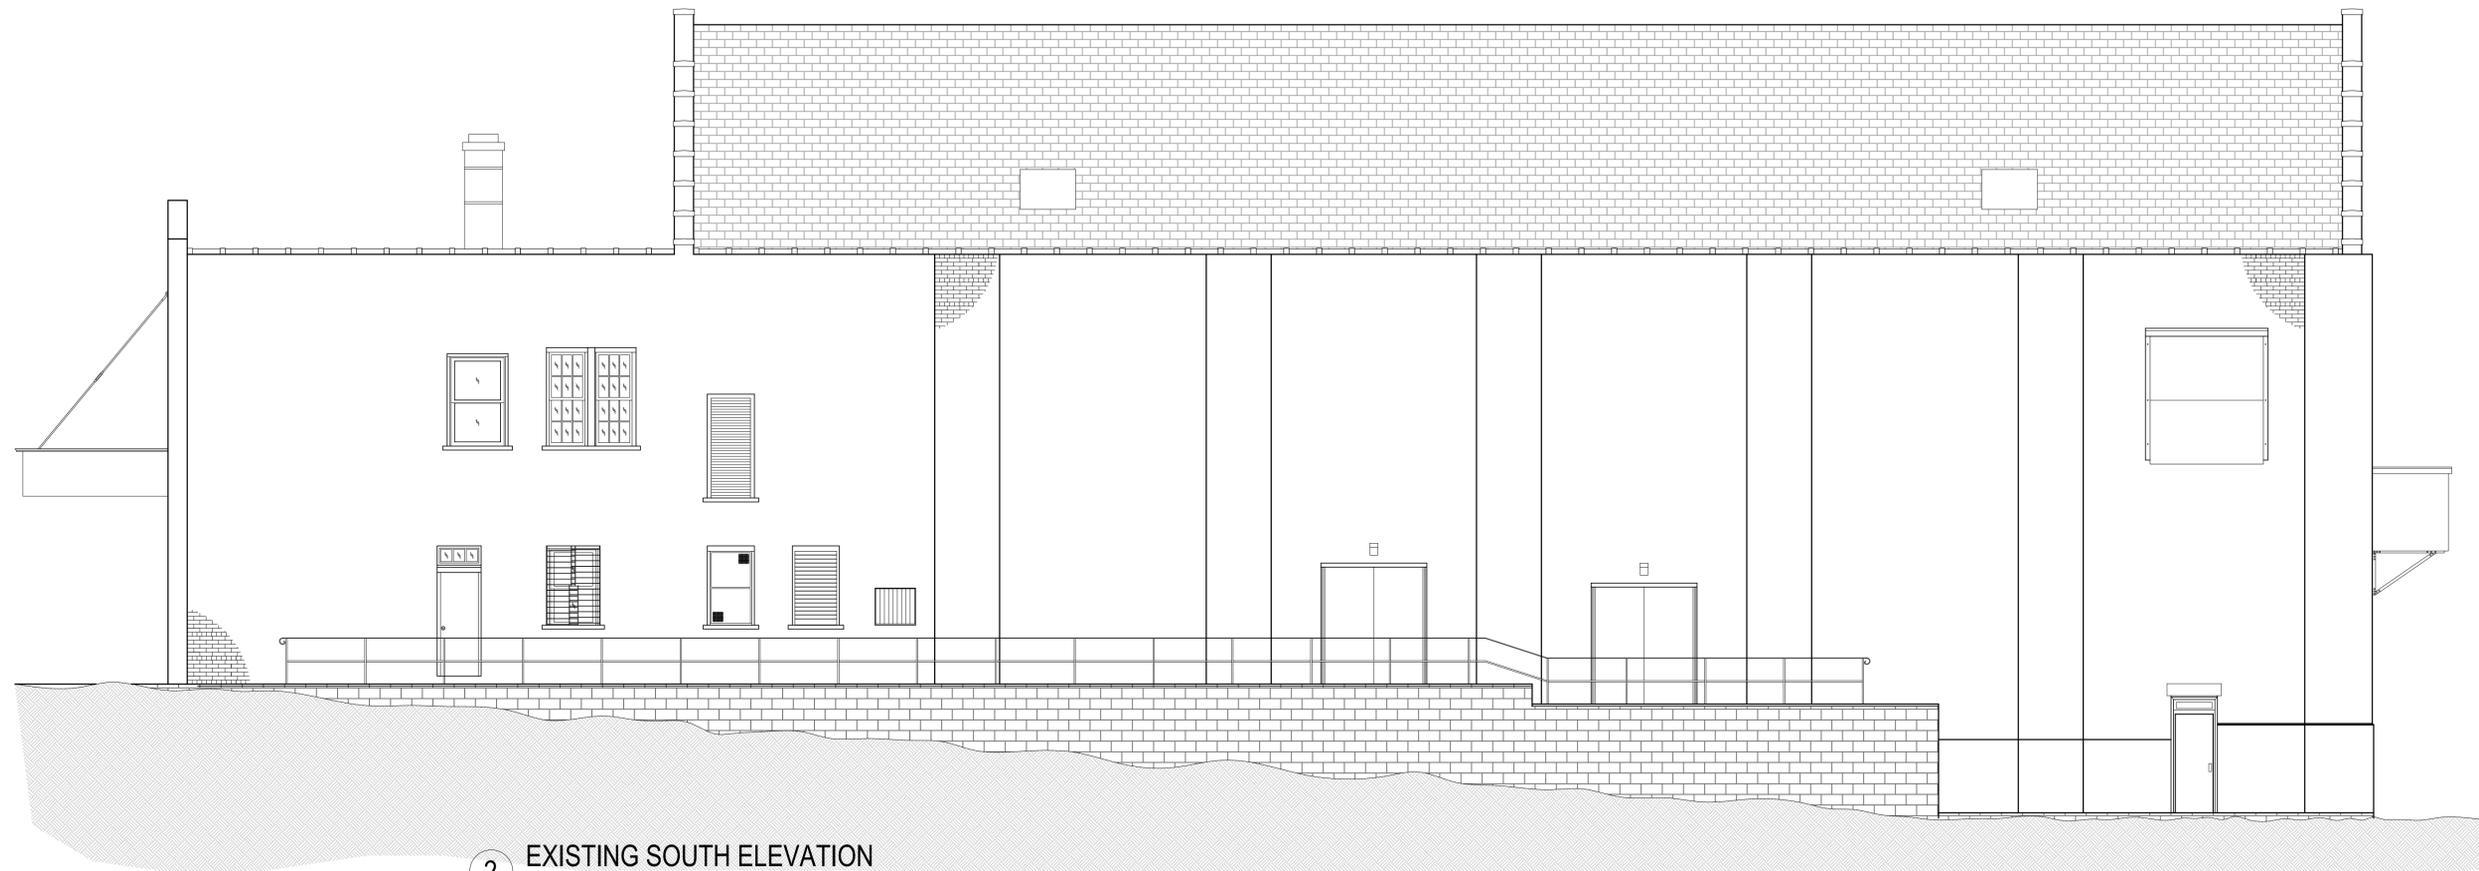

2 EXISTING SOUTH ELEVATION
SCALE: 3/16"= 1'-0"

Barton Ross & Partners LLC
Architects

New Jersey:
154 S. Livingston Ave. Suite 9-140
Livingston, New Jersey 07039
Telephone 973.818.4749

Maryland:
503 Washington Ave. Suite 104
Chestertown, Maryland 21620
Telephone 443.262.8884

Lyons Theatre
Historic Documentation
14 Lincoln Place, Madison, NJ 07940

Saxum Real Estate OWNER
359 Springfield Avenue
Summit, NJ 07901
T: (201) 957-6522

Barton Ross & Partners, LLC ARCHITECT
154 S. Livingston Ave., Suite 9-140
Livingston, NJ 07039
T: (973) 818-4749

STRUCTURAL ENGINEER


THE DRAWINGS, SPECIFICATIONS, AND OTHER DOCUMENTS PREPARED BY THE ARCHITECTS FOR THIS PROJECT ARE INSTRUMENTS OF SERVICE FOR THE CLIENT WITH RESPECT TO THIS PROJECT AND UNLESS OTHERWISE PROVIDED THE ARCHITECT SHALL BE DEEMED THE AUTHOR OF THESE DOCUMENTS AND SHALL RETAIN ALL COPYRIGHT, PATENT, TRADEMARK AND OTHER RESERVED RIGHTS INCLUDING THE COPYRIGHT. THIS DRAWING IN PRINTED AND ELECTRONIC FORM MAY NOT BE USED, REPRODUCED, COPIED, OR CHANGED IN ANY MANNER WITHOUT THE WRITTEN CONSENT OF BARTON ROSS & PARTNERS, LLC ARCHITECTS. ANY USE, DUPLICATION, MODIFICATION OR CHANGE WILL SUBJECT THE USER AND ITS AGENTS TO LIABILITY OF SUCH ACTS.

BY USE OF THESE DRAWINGS, OWNER AND CONTRACTOR ACKNOWLEDGE THAT THE DRAWINGS AND PROJECT MANUAL CONTENTS ARE CONSIDERED WITH THE SCOPE OF WORK PROVIDED FOR THIS PROJECT. THE OWNER AND CONTRACTOR CERTIFY THAT ANY AND ALL DEFECTS OR ERRORS, OMISSIONS, DEVIATIONS OR CHANGES IN THE DRAWINGS OR SPECIFICATIONS OR WHETHER BY REVISIONS EITHER EXPRESSLY OR BY NOTIFICATION FROM ANY SUBCONTRACTOR OR MATERIAL SUPPLIER HAVE BEEN NOTICED AND BROUGHT TO THE ARCHITECTS ATTENTION. OWNER AND CONTRACTOR ATTEST AND AFFIRM THAT NO CLAIMS SHALL BE MADE AGAINST BARTON ROSS & PARTNERS, LLC ARCHITECTS BASED ON DEFECTIVE DESIGN DOCUMENTS OR ARCHITECTURES ATTRIBUTED TO THE REPRESENTATION OF THE SCOPE OF WORK DOCUMENTED HEREIN.

CONTRACTORS AND SUBCONTRACTORS SHALL VERIFY ALL REQUIRED DIMENSIONS AND CONDITIONS AT THE SITES AND NOTIFY THE ARCHITECT OF ANY DISCREPANCIES, OMISSIONS, OR CONFLICTS OR DISCREPANCIES PRIOR TO BEING OR COMMENCING CONSTRUCTION. INASMUCH AS THE ARCHITECT ALWAYS CONSULTS THE ARCHITECT FOR DESIGN INTENT AND SUBMIT SHOP DRAWINGS FOR APPROVAL, VERIFY ALL EXISTING DIMENSIONS IN THE FIELD. DO NOT SCALE THESE DRAWINGS.

NOT FOR CONSTRUCTION

| ISSUES: | | |
|---------|------------|------------------------|
| NO. | DATE | DESCRIPTION |
| - | 07.27.2020 | ISSUE FOR OWNER REVIEW |

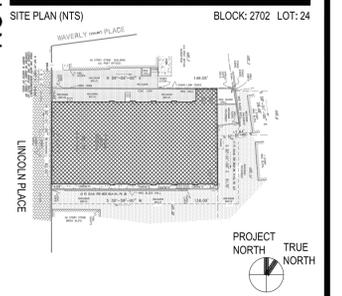

PROJECT:
Lyons Theatre
Historic Documentation

DRAWING TITLE:
EXISTING EXTERIOR ELEVATIONS

| SEAL & SIGNATURE | | DATE: 07.20.2020 | |
|------------------|----------|------------------|------------|
| PROJECT NO.: | 20-3268 | DATE: | 07.20.2020 |
| SCALE: | AS NOTED | PROJECT NO.: | 20-3268 |
| DWG. BY: | BO | SCALE: | AS NOTED |
| CHK BY: | BR | DWG. BY: | BO |
| DWG NO.: | | CHK BY: | BR |
| | | DWG NO.: | |
| | | A2.00.00 | |
| | | 4 OF 5 | |

B-SCAN STICKER

c:\barton_ross & partners\projects\20-3268 madison theatre\drawings\01_res\source\m-madison ec.dwg Monday, July 27, 2020 11:12:32 AM


ROOF PARAPET
ELEV. 342'-4"

ATTIC
ELEV. 329'-4"


SECOND FLOOR
ELEV. 312'-4"

FIRST FLOOR
ELEV. 0'-0"

BASEMENT
ELEV. -8'-4"

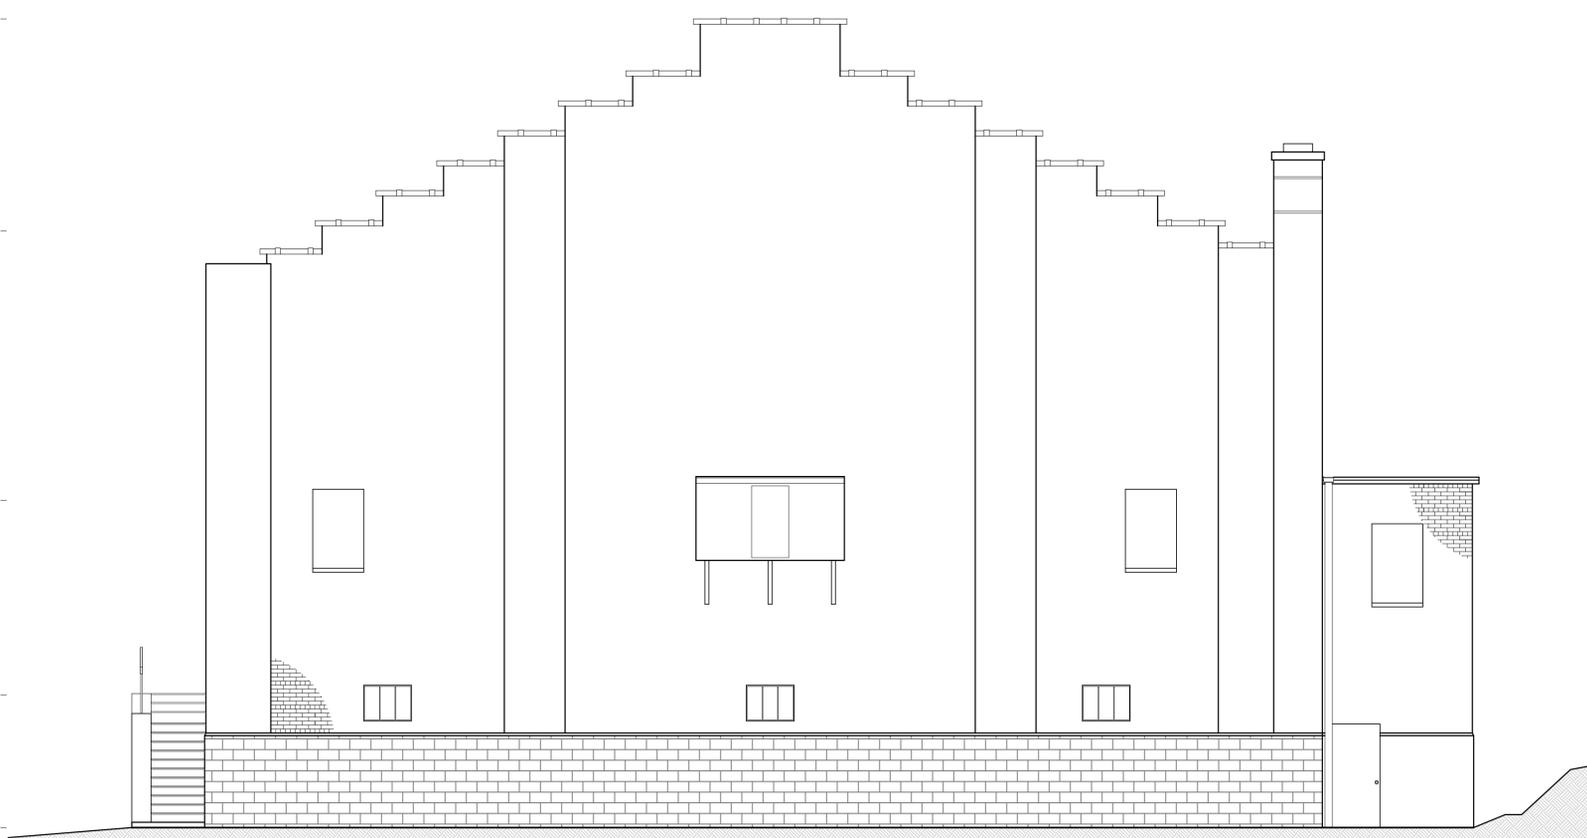

1 EXISTING EAST (REAR) ELEVATION
SCALE: 3/16"= 1'-0"

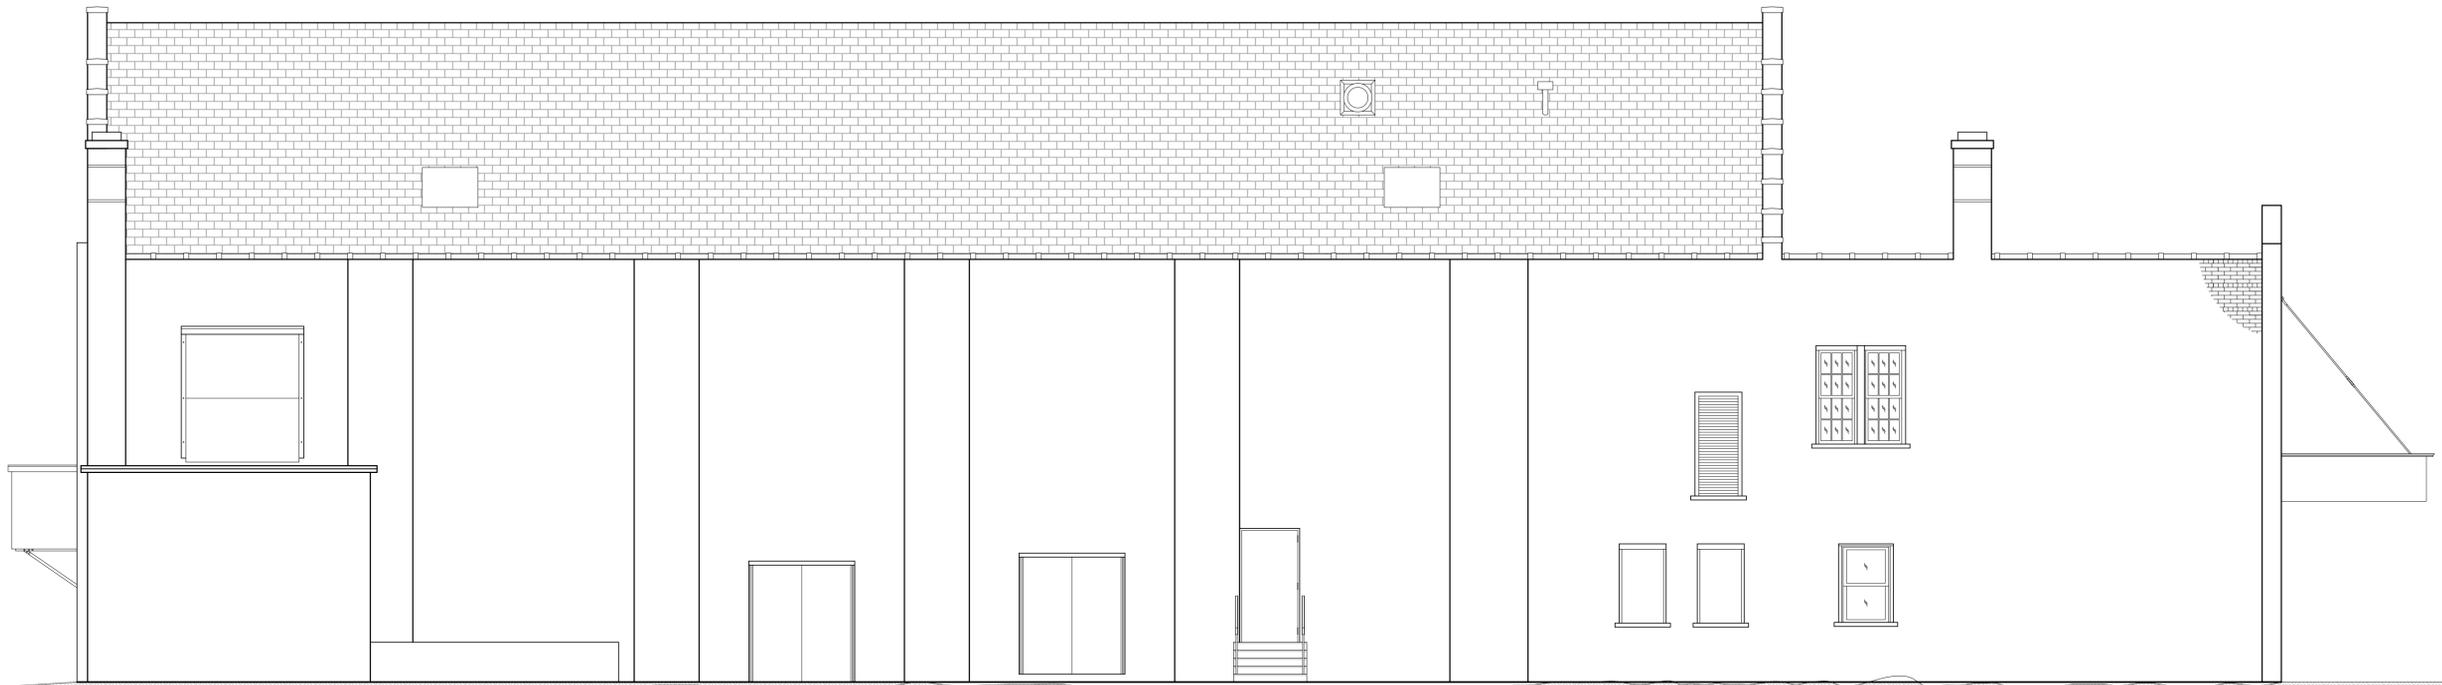

2 EXISTING NORTH ELEVATION
SCALE: 3/16"= 1'-0"

**Barton Ross & Partners LLC
Architects**

New Jersey:
154 S. Livingston Ave., Suite 9-140
Livingston, New Jersey 07039
Telephone 973.818.4749

Maryland:
503 Washington Ave., Suite 184
Chestertown, Maryland 21620
Telephone 443.262.8884

**Lyon's Theatre
Historic Documentation**

14 Lincoln Place, Madison, NJ 07940

Saxum Real Estate OWNER
359 Springfield Avenue
Summit, NJ 07901
T: (201) 957-6522

Barton Ross & Partners, LLC ARCHITECT
184 S. Livingston Ave., Suite 9-140
Livingston, NJ 07039
T: (973) 818-4749

STRUCTURAL
ENGINEER

THE DRAWINGS, SPECIFICATIONS, AND OTHER DOCUMENTS PREPARED BY THE ARCHITECTS FOR THIS PROJECT ARE INSTRUMENTS OF THE ARCHITECTS' SERVICE FOR USE SOLELY WITH RESPECT TO THIS PROJECT AND UNLESS OTHERWISE PROVIDED THE ARCHITECT SHALL BE DEEMED THE AUTHOR OF THESE DOCUMENTS AND SHALL RETAIN ALL COPYRIGHT, PATENT, TRADEMARK AND OTHER RESERVED RIGHTS INCLUDING THE COPYRIGHT. THIS DRAWING IN PRINTED AND ELECTRONIC FORM MAY NOT BE USED, REPRODUCED, COPIED, OR CHANGED IN ANY MANNER WITHOUT THE WRITTEN CONSENT OF BARTON ROSS & PARTNERS, LLC ARCHITECTS. ANY USE, DUPLICATION, MODIFICATION OR CHANGE WILL SUBJECT THE USER AND FEEL AGENTS TO LIABILITY OF SUCH ACTS.

BY USE OF THESE DRAWINGS, OWNER AND CONTRACTOR ACKNOWLEDGE THAT THE DRAWINGS AND PROJECT MANUAL CONTENTS ARE CONSIDERED WITH THE SCOPE OF WORK PROVIDED FOR THIS PROJECT. THE OWNER AND CONTRACTOR CERTIFY THAT ANY AND ALL DEFECTS OR ERRORS, OMISSIONS, OR CHANGES IN THE DRAWINGS OR SPECIFICATIONS, OR MATERIALS TO BE PROVIDED EITHER DIRECTLY OR BY NOTIFICATION FROM ANY SUBCONTRACTOR OR MATERIAL SUPPLIER HAVE BEEN NOTICED AND BROUGHT TO THE ARCHITECTS' ATTENTION. OWNER AND CONTRACTOR ATTEST AND AFFIRM THAT NO CLAIMS SHALL BE MADE AGAINST BARTON ROSS & PARTNERS, LLC ARCHITECTS BASED ON DEFECTIVE DESIGN DOCUMENTS OR ARCHITECTURES ATTRIBUTED TO THE REPRESENTATION OF THE SCOPE OF WORK DOCUMENTED HEREIN.


CONTRACTORS AND SUBCONTRACTORS SHALL VERIFY ALL REQUIRED DIMENSIONS AND CONDITIONS AT THE SITES AND NOTIFY THE ARCHITECT OF ANY KNOWN DIMENSIONAL ERRORS, OMISSIONS OR DISCREPANCIES PRIOR TO BEING OR COMMENCING CONSTRUCTION. ANCHOR FABRICATION OF ANY WORK, ALWAYS CONSULT THE ARCHITECT FOR DESIGN INTENT AND SUBMIT SHOP DRAWINGS FOR APPROVAL. VERIFY ALL EXISTING DIMENSIONS IN THE FIELD. DO NOT SCALE THESE DRAWINGS.

NOT FOR CONSTRUCTION

ISSUES:

| NO. | DATE | DESCRIPTION |
|-----|------------|------------------------|
| - | 07.27.2020 | ISSUE FOR OWNER REVIEW |

SITE PLAN (NTS) BLOCK: 2702 LOT: 24

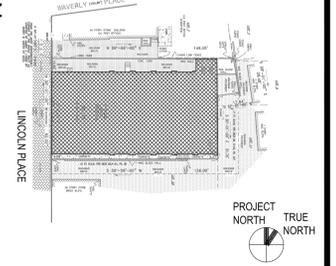

PROJECT:
**Lyon's Theatre
Historic Documentation**

DRAWING TITLE:
EXISTING EXTERIOR ELEVATIONS

| | |
|------------------|--------------------------|
| SEAL & SIGNATURE | DATE: 07.20.2020 |
| | PROJECT NO.: 20-3288 |
| | SCALE: AS NOTED |
| | DWG. BY: BO |
| | CHK BY: BR |
| | DWG NO.: A2.01.00 |
| | 5 of 5 |

B-SCAN STICKER

c:\barton_ross & partners\projects\20-3288 madison theatre\drawings\01_res\source\m-d\madison ec.dwg\Monday, July 27, 2020 11:12:32 AM