

# ROSEN KELLY CONWAY

*David M. Rosen*

DAVID M. ROSEN, AIA, LEED AP  
NJ - AI 08664 NY - 025464

July 09, 2020

JOHN H. KELLY, JR., AIA, LEED AP  
NJ - AI 11116

THOMAS A. CONWAY, AIA, LEED AP  
NJ - AI 17846


16 Maple Street Summit NJ 07901  
908 273 6565 rkcad.com

|                     |          |
|---------------------|----------|
| Revision            | 07.09.20 |
| Issued for Variance | 07.02.20 |
| Description         | Date     |

**ROGERS RESIDENCE**  
1 DELLWOOD DRIVE  
MADISON, NJ  
Lot: 1 Block: 4903

EXISTING FIRST FLOOR PLAN

# V-2

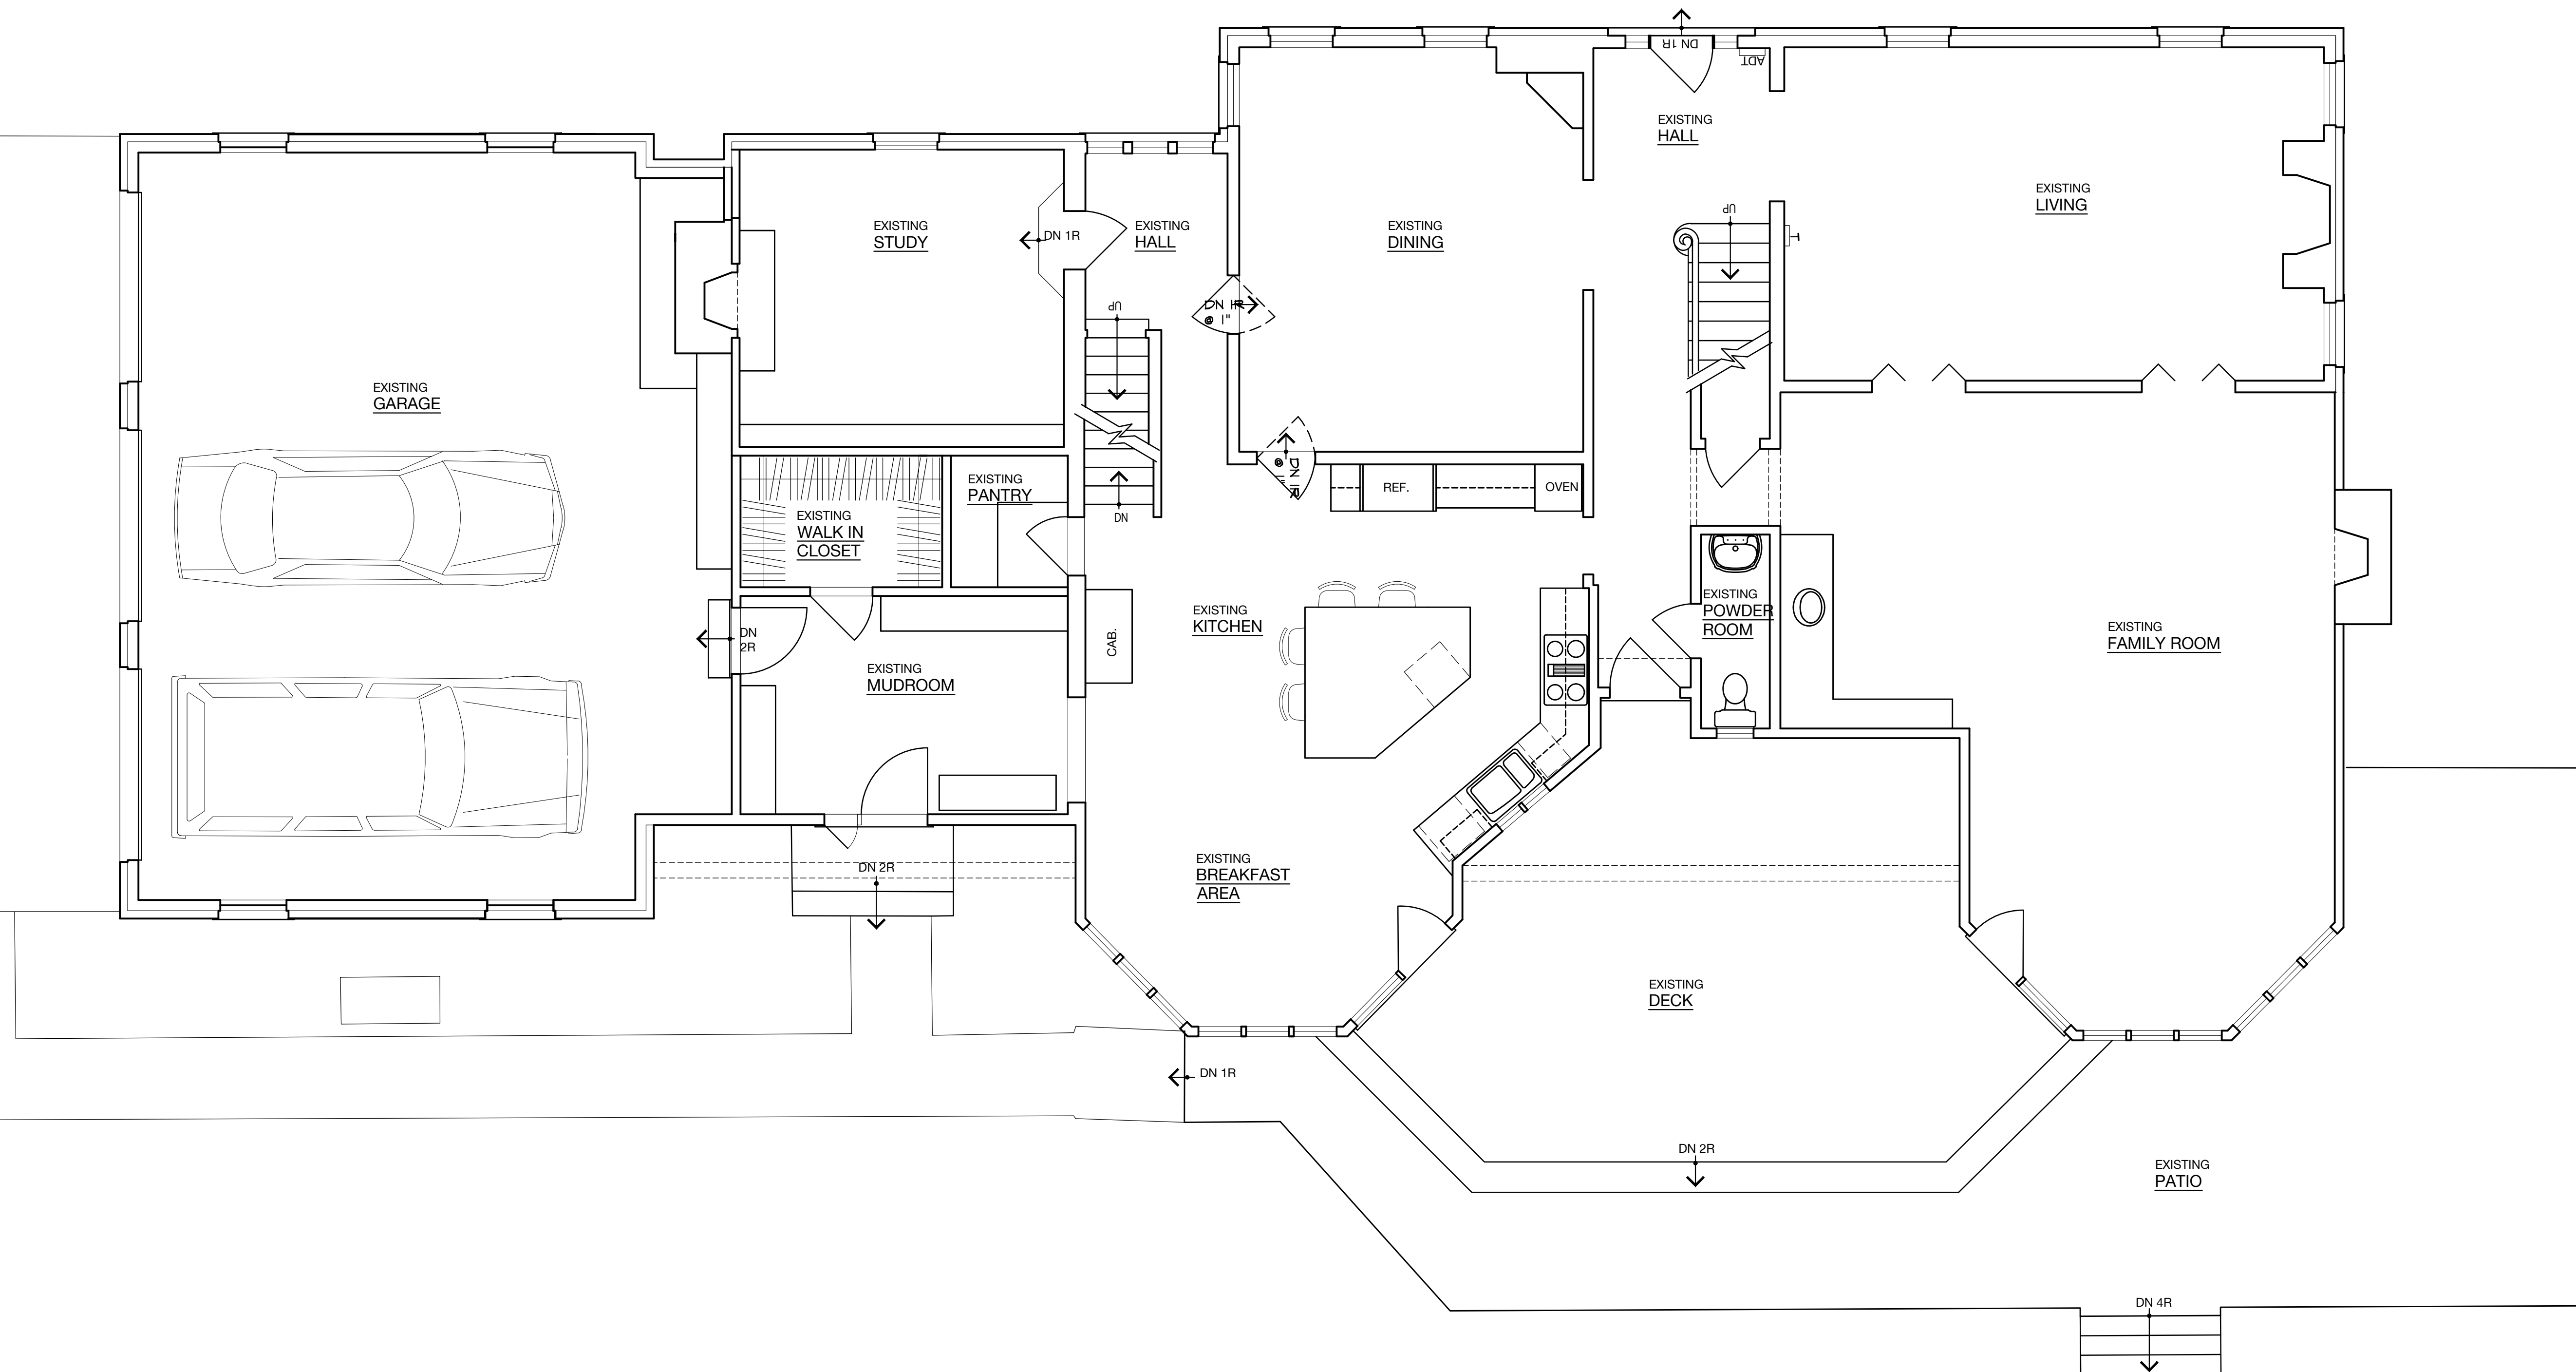

**EXISTING FIRST FLOOR PLAN**  
SCALE: 1/4" = 1'-0"