




NOTE: BUILDING HEIGHT FROM GRADE TO TOP OF ELEMENT IS 21'-1-1/2"

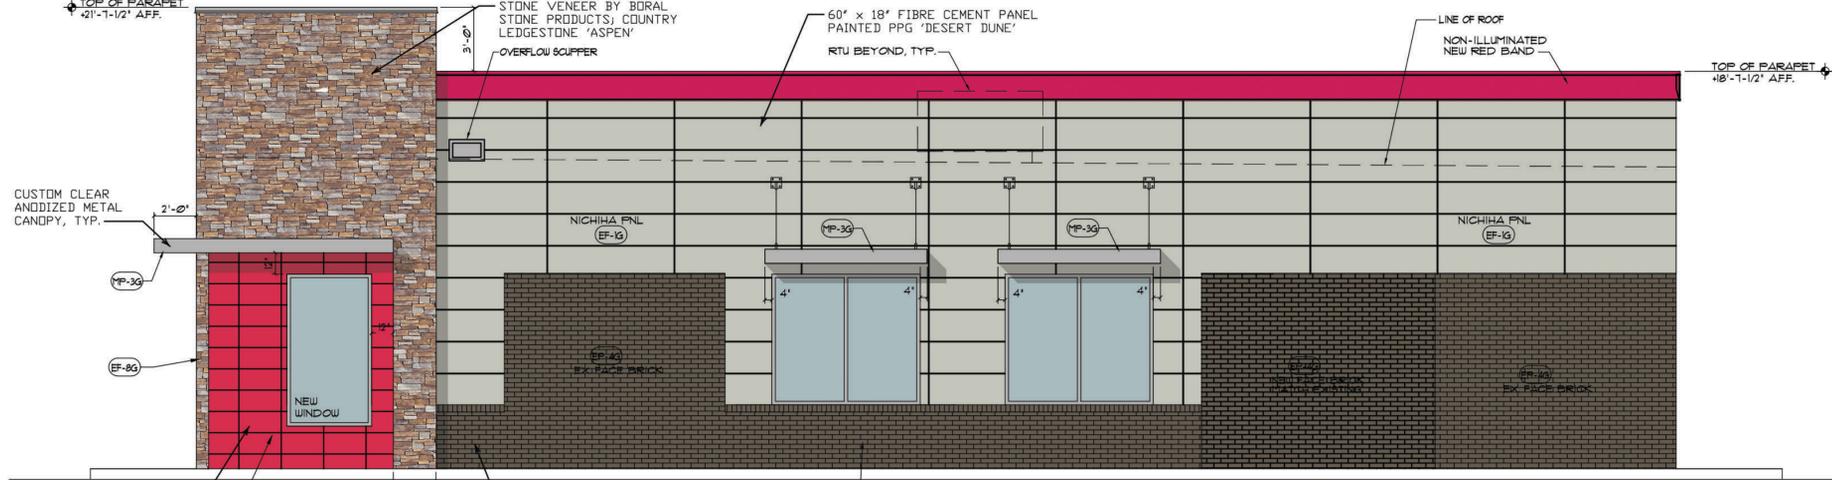


DINING ROOM ELEVATION
SCALE: 1/4" = 1'-0"

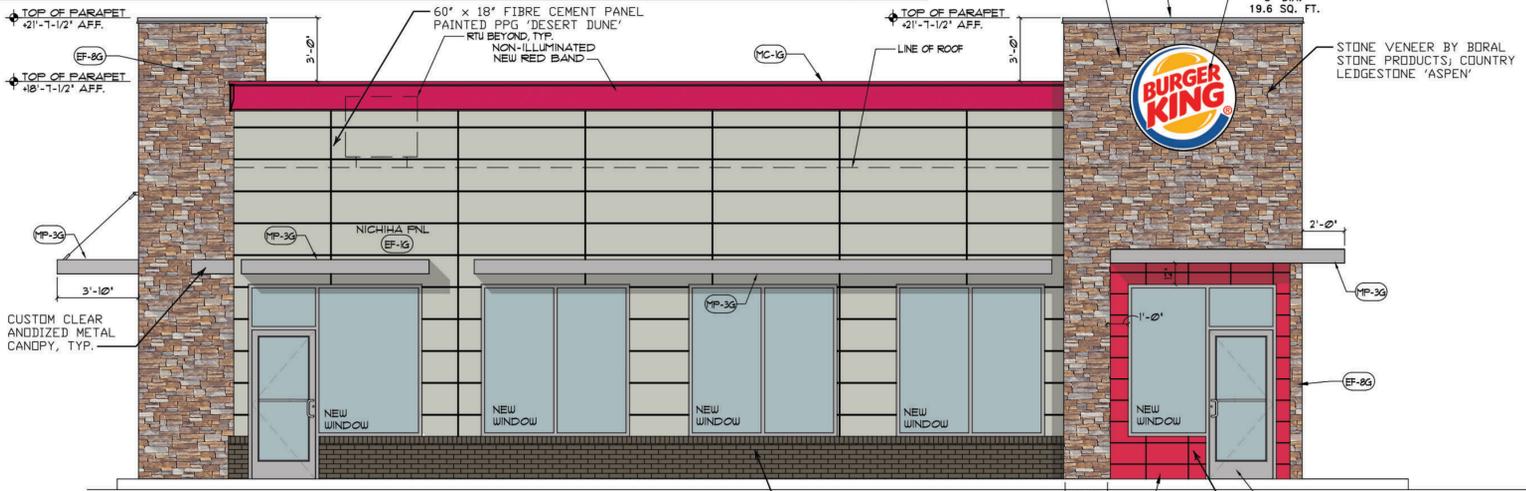

FRONT ELEVATION
SCALE: 1/4" = 1'-0"

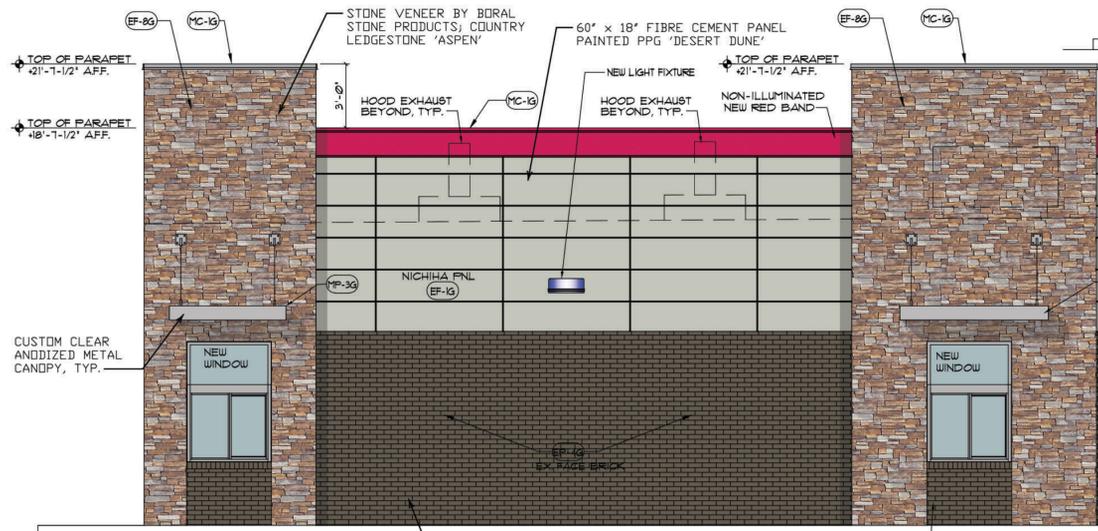

DRIVE-THRU ELEVATION
SCALE: 1/4" = 1'-0"

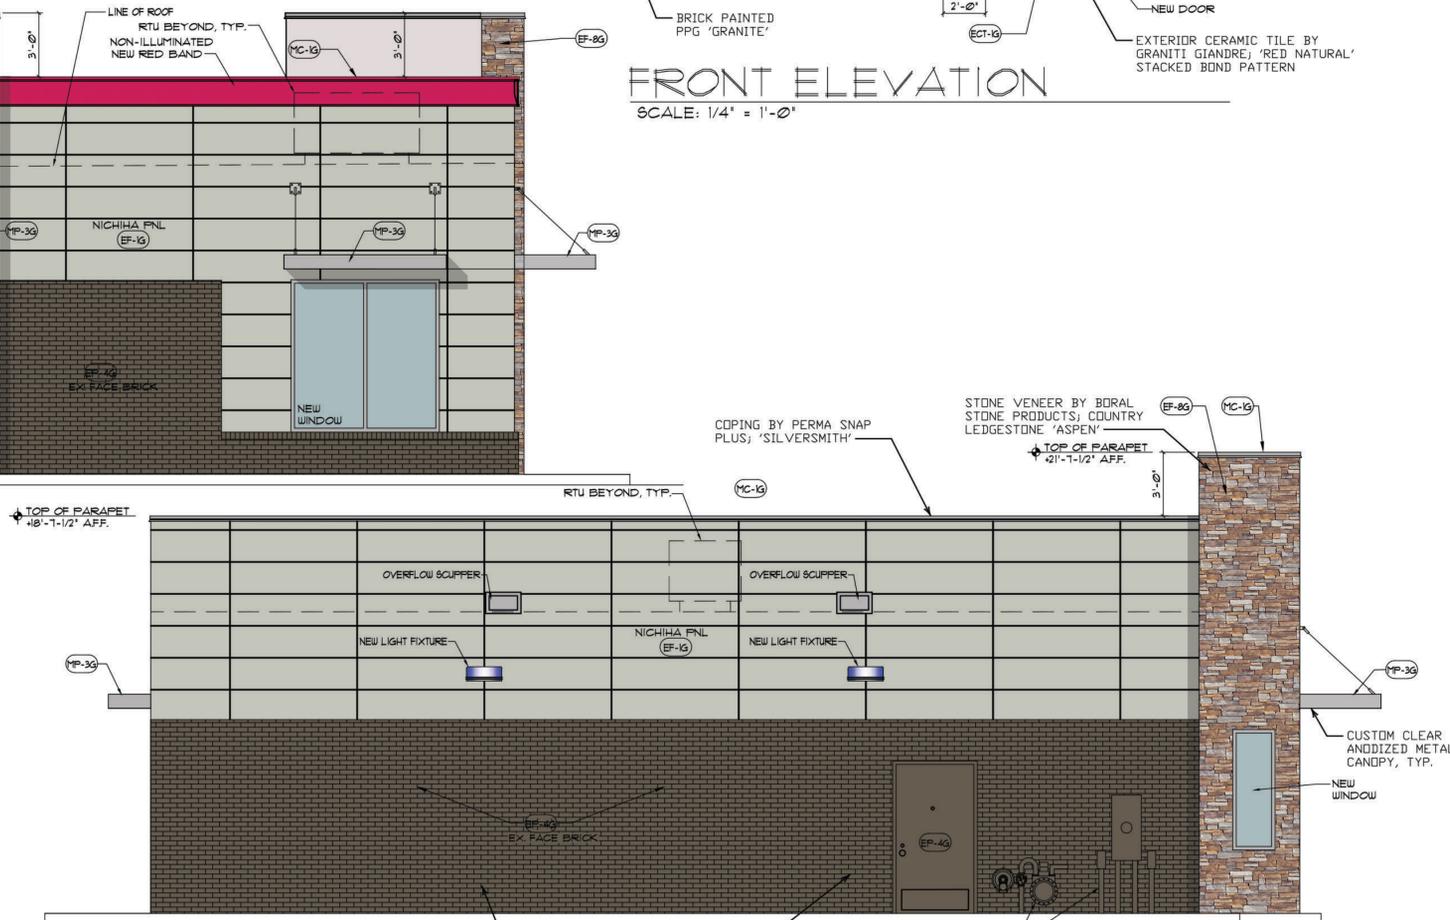

REAR ELEVATION
SCALE: 1/4" = 1'-0"

CLS# 1032 BK# 1366

No.	Description	Date
-	REISSUED FOR PLANNING REVIEW	06.18.20
-	ISSUED FOR PLANNING REVIEW	04.21.20
3	PER OWNER COMMENTS	03.24.20
2	PER OWNER COMMENTS	03.16.20
1	PER OWNER COMMENTS	03.04.20

△ - REVISIONS

BURGER KING
317 MAIN STREET
MADISON, NJ 07940

CARROLLS, LLC
SYRACUSE, NEW YORK

EXTERIOR ELEVATIONS

PROFESSIONAL CERTIFICATION.
I certify that these documents were prepared or approved by me, and that I am a duly licensed architect under the laws of the State of New Jersey, license number 18548.



LAUER-MANGUSO & ASSOCIATES ARCHITECTS
4080 Ridge Lea Road
Buffalo, N.Y. 14228
(716) 837-0833

Date: 03.04.2020 Drawing No. A-3.1
Drawn By: CJP
Checked By: JWM
Job Number: 19045