
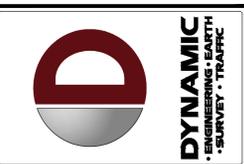


Plotted: 06/12/20 - 12:13 PM, By: russell  
 File: P:\CECPC PROJECTS\2766 Corrois Restaurant Group\99-002 Madison\DWG\Site Plans\0276699002S1.dwg, ----> 02 AERIAL MAP

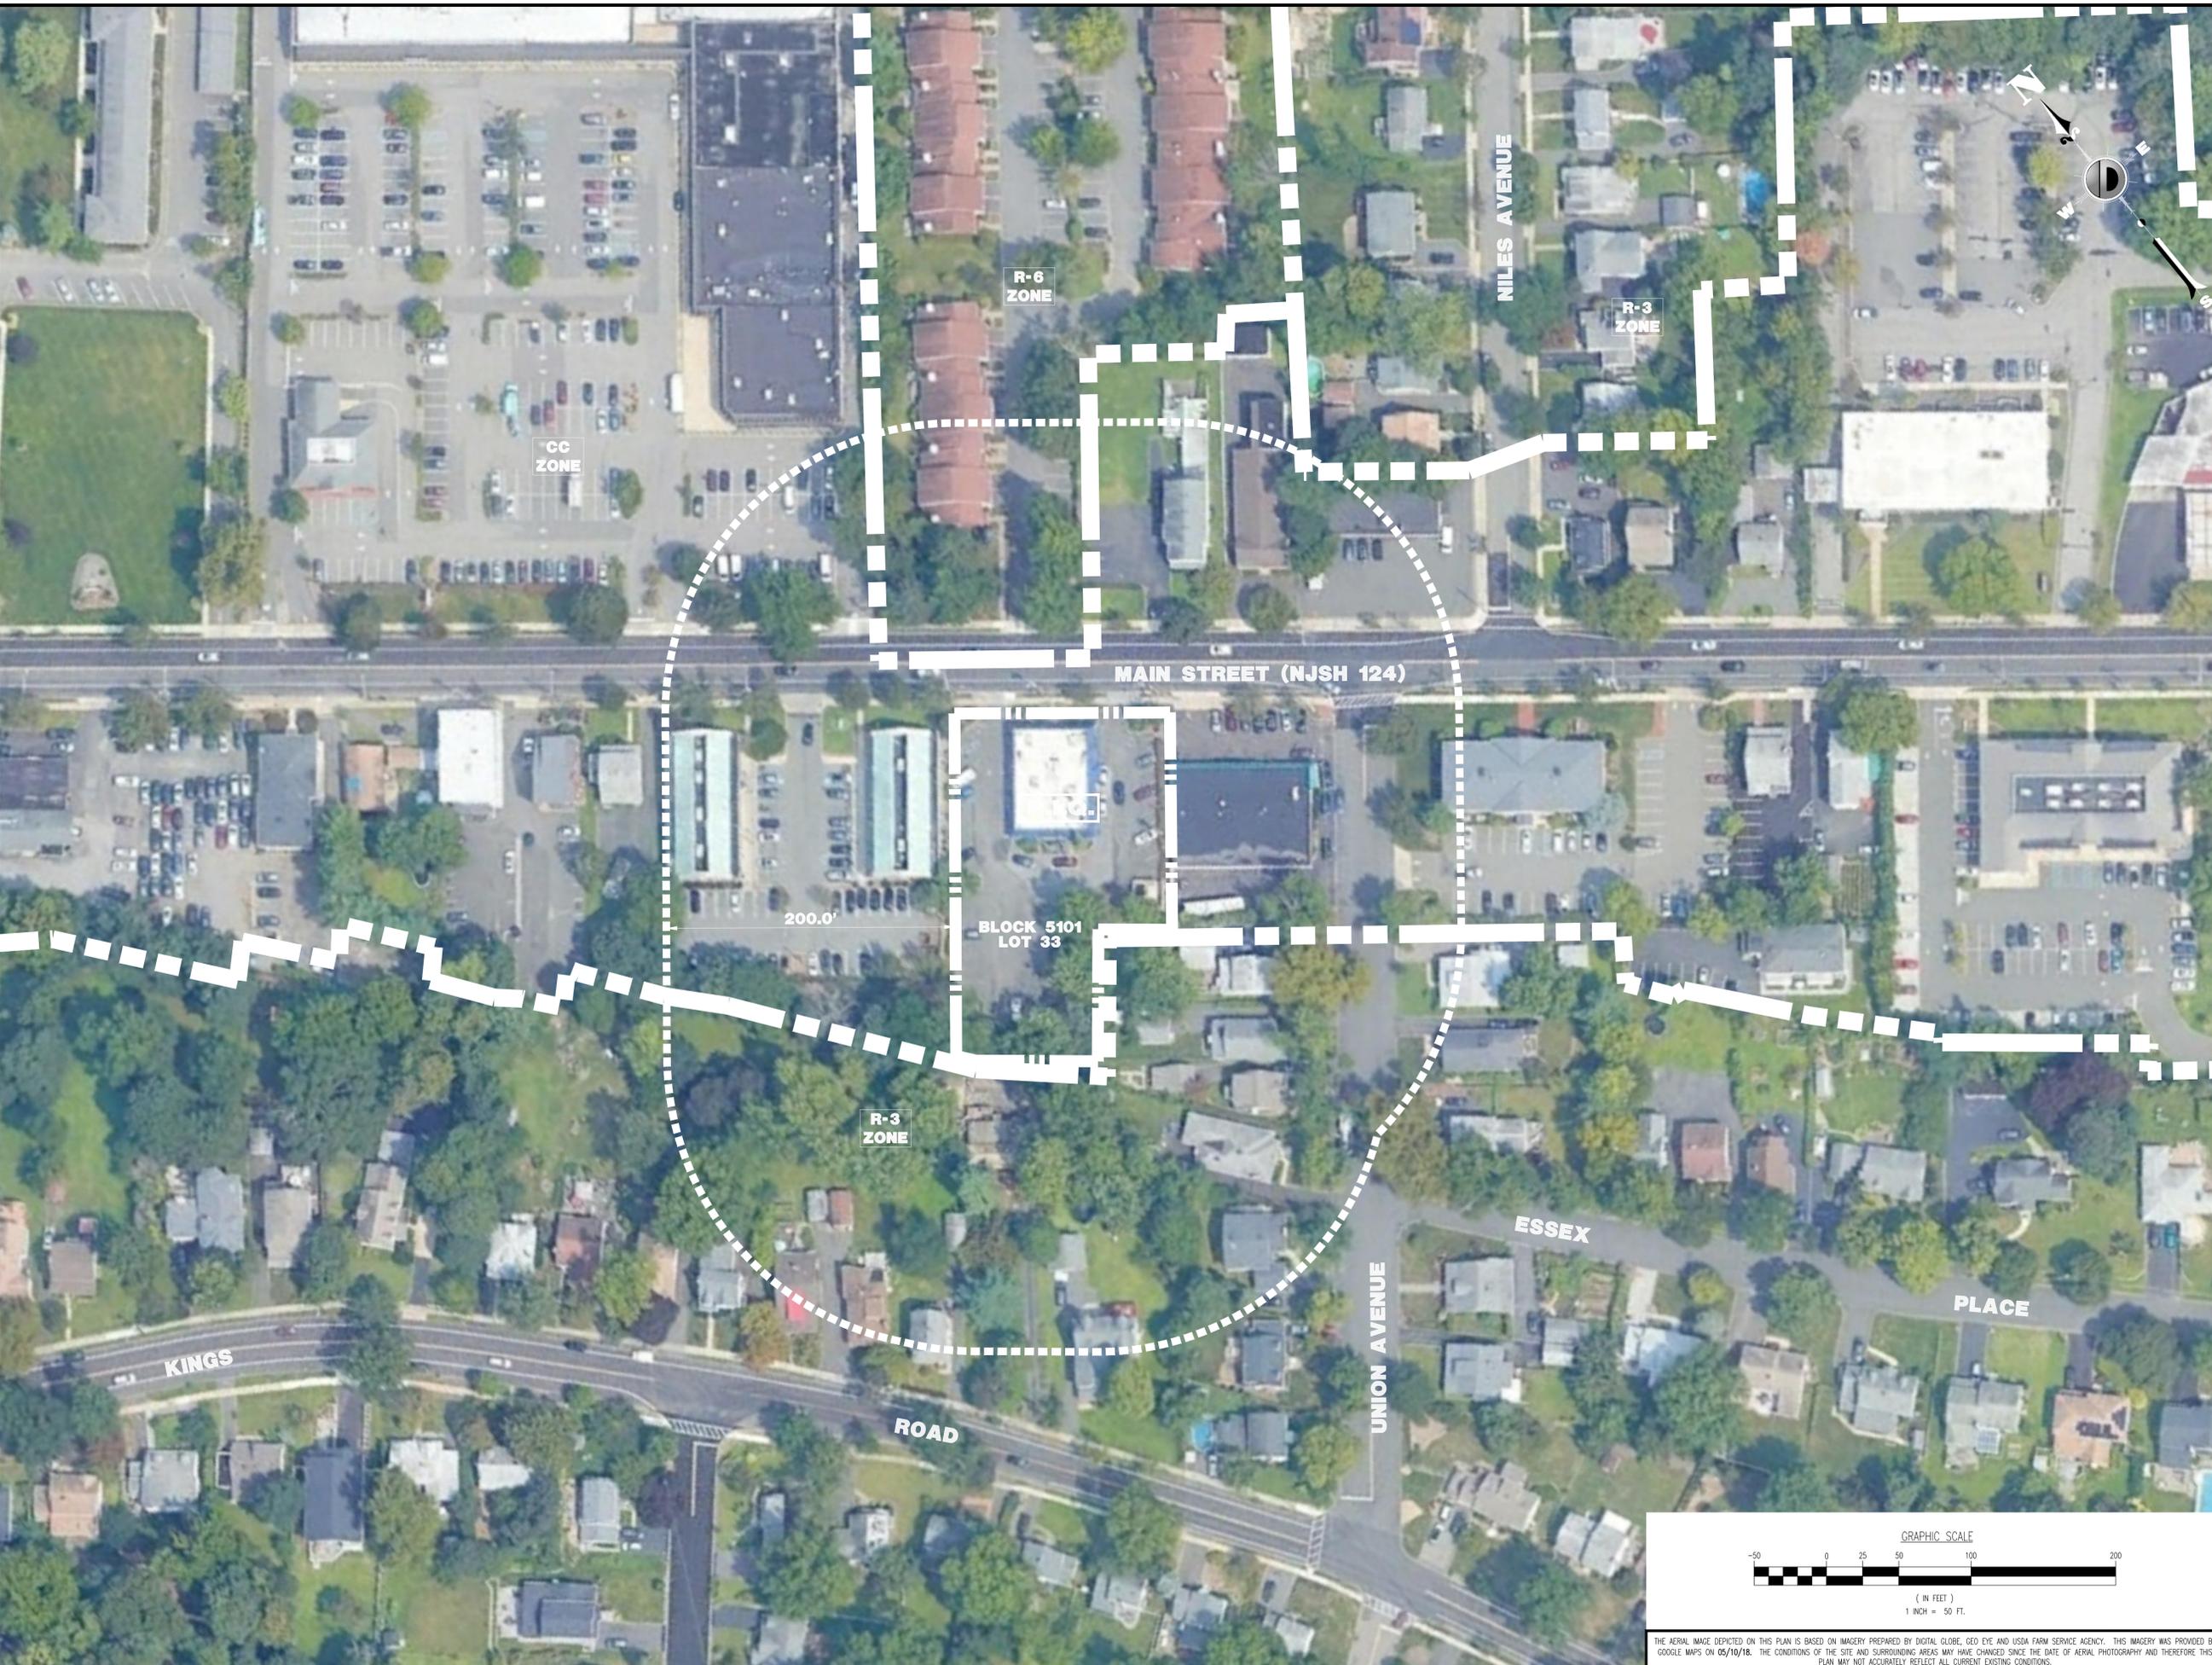

REV.	DATE	COMMENTS	BY
1	06/11/20	REVISED PER BOROUGH COMPLETENESS COMMENTS	RRR

THIS PLAN SET IS FOR PERMITTING PURPOSES ONLY AND MAY NOT BE USED FOR CONSTRUCTION

DRAWN BY: RRR  
 CHECKED BY: JCS  
 REVISION BY: JFR  
 CHECKED BY: JCS

PROJECT: **CARROLLS RESTAURANT GROUP**  
 PROPOSED RESTAURANT REMODEL  
 BLOCK 5101, LOT 33  
 317 MAIN STREET (NJSH 124)  
 BOROUGH OF MADISON, MORRIS COUNTY, NEW JERSEY

**811** PROTECT YOURSELF  
 ALL STATES REQUIRE NOTIFICATION OF EXCAVATORS, DESIGNERS, OR ANY PERSON PREPARING TO DIG INTO THE EARTH'S SURFACE ANYWHERE IN ANY STATE  
 FOR STATE SPECIFIC DIRECT PHONE NUMBERS VISIT: WWW.CALL811.COM

**DYNAMIC ENGINEERING**  
 LAND DEVELOPMENT CONSULTING • PERMITTING  
 GEOTECHNICAL • ENVIRONMENTAL  
 TRAFFIC • SURVEY • PLANNING & ZONING  
 245 Main Street, Suite 110  
 Chester, NJ 07930  
 T: 908.879.9229 | F: 908.879.0222  
 Offices conveniently located at:  
 Oak Creek, New Jersey • T: 732.794.0179  
 Chester, New Jersey • T: 908.879.9229  
 Newark, New Jersey • T: 973.755.7200  
 Tinton Falls, New Jersey • T: 732.374.6788  
 Newtown, Pennsylvania • T: 484.683.0276  
 Allen, Texas • T: 972.334.2100  
 Houston, Texas • T: 281.591.6400  
 Jacksonville, Florida • T: 352.246.2464  
 Delray Beach, Florida • T: 561.921.8570

www.dynamiccec.com


**ROBERT J. COLUCCO III**  
 PROFESSIONAL ENGINEER  
 NEW JERSEY LICENSE No. 55851

**JOSEPH C. SPARONE**  
 PROFESSIONAL ENGINEER  
 NEW JERSEY LICENSE No. 47204

TITLE:  
**AERIAL MAP**

SCALE: (H) 1" = 50'  
 (V) DATE: 04/16/2020  
 PROJECT No: 2766-99-002

SHEET No: **2** OF 12  
 Rev. #: 1

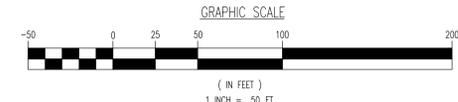

THE AERIAL MAPS DEPICTED ON THIS PLAN IS BASED ON IMAGERY PREPARED BY DIGITAL GLOBE, GEO EYE AND USDA FARM SERVICE AGENCY. THIS IMAGERY WAS PROVIDED BY GOOGLE MAPS ON 05/10/18. THE CONDITIONS OF THE SITE AND SURROUNDING AREAS MAY HAVE CHANGED SINCE THE DATE OF AERIAL PHOTOGRAPHY AND THEREFORE THIS PLAN MAY NOT ACCURATELY REFLECT ALL CURRENT EXISTING CONDITIONS.