




FRONT ELEVATION SIGN AREA - 48.6 sf. existing
 scale: 1/8" = 1'-0"

signage schedule:

front elevation:	
exist. signage:	48.6 s.f.
proposed w/ revision:	67.1 s.f.
net:	gain of 18.5 s.f.
right elevation:	
exist. signage:	49.7 s.f.
proposed:	52.2 s.f.
net:	gain of 2.2 s.f.



proposed sign on right side elevation

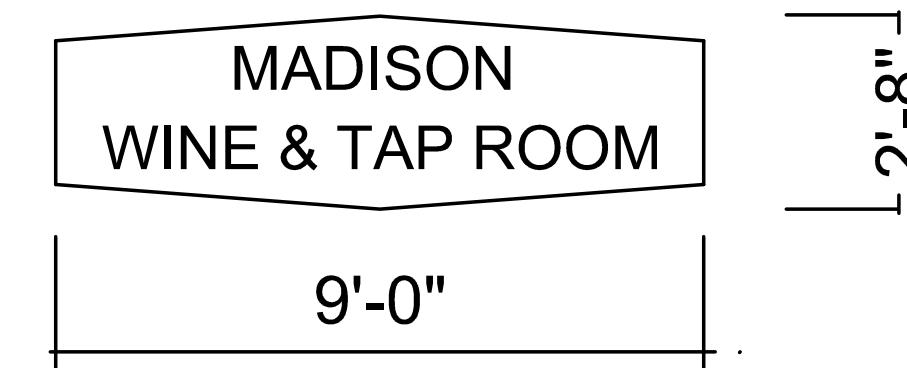

proposed sign above entrance on front side of building



RIGHT ELEVATION SIGN AREA - 49.7 sf. existing
 scale: 1/8" = 1'-0"

Rev. I: 7-19-21
 reduction in size of new sign on front of building as directed by owner.

architect:



edward
 matthew
 o'brien

RA AIA NCARB
 NJ C07692
 NY 031584-1
 P.O. BOX 509
 64 OLD TURNPIKE RD.
 OLDWICK, NJ 08858
 Tel: 908-439-2277
 ed@eobaiac.com

project title:

proposed madison wine & tap room @ the madison market @ 17 greenwood avenue madison, nj

drawing title:

elevations & signage schedule

Drawn By: eob

Project Number: 2157.21

Final Date: 7-08-21