


DRIVE-THRU ELEVATION

SCALE: 1/8" = 1'-0"

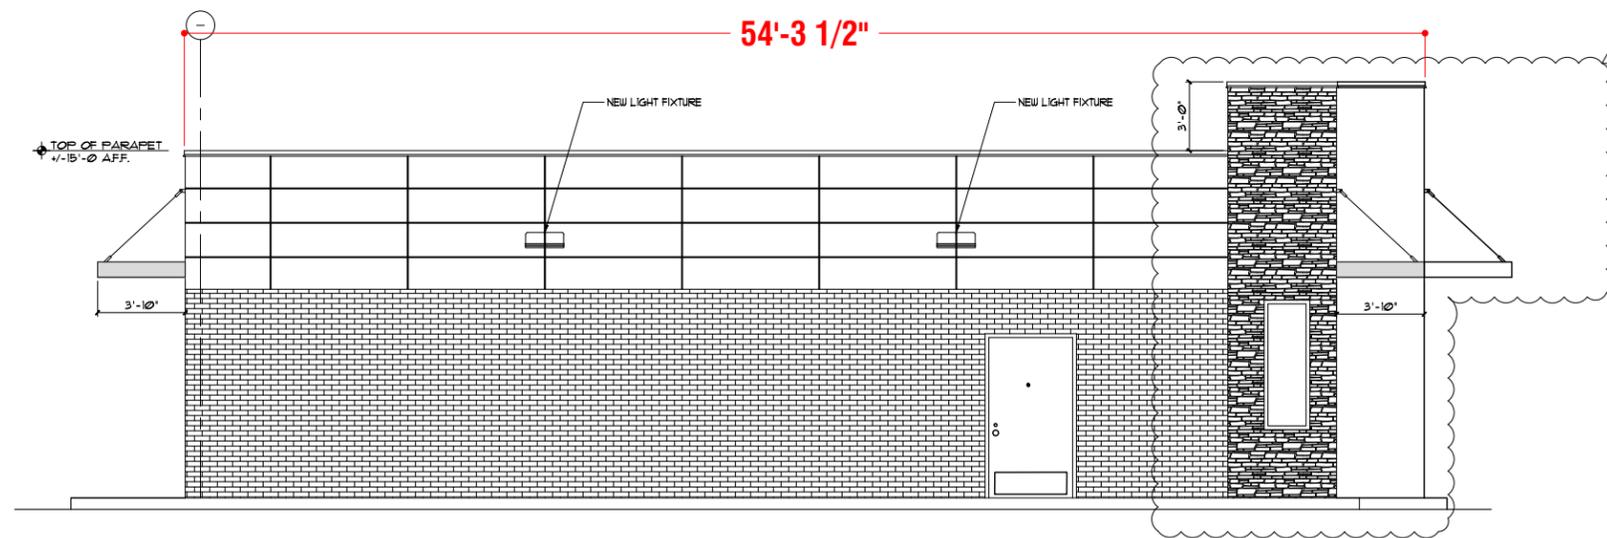

REAR ELEVATION

SCALE: 1/8" = 1'-0"

SIGN SCHEDULE

- A** NEW 5'-0" DIA S/F LOGO SIGN
(3) TWO REQUIRED
- B** HOME OF THE WHOPPER LTRS.
(1) ONE REQUIRED
- C** ORDER CONFIRMATION UNIT
(2) TWO REQUIRED
- D** CLEARANCE BAR
(2) TWO REQUIRED
- E** DIGITAL MENU BOARD
(2) TWO REQUIRED
- F** D/F MONUMENT SIGN
(1) ONE REQUIRED

NOTE: BUILDING CANOPIES BY OTHERS



VISUAL COMMUNICATIONS
www.FederalHeath.com

12704 DuPont Circle Tampa, FL 33626
(813) 855-4415 (800) 284-3284 Fax (813) 854-3037

Manufacturing Facilities:
Oceanside, CA - Eules, TX - Jacksonville, TX
Delaware, OH - Racine, WI
Office Locations:
Oceanside, CA - Las Vegas, NV - Laughlin, AZ
Idaho Falls, ID - Eules, TX - Jacksonville, TX - San Antonio, TX
Houston, TX - Corpus Christi, TX - Indianapolis, IN
Louisville, KY - Knoxville, TN - Grafton, WI - Delaware, OH
Willowbrook, IL - Tunica, MS - Atlanta, GA
Tampa, FL - Daytona Beach, FL - Orlando, FL

Building Quality Signage Since 1901

Revisions: R1 JCR 3/19/20 NEW SITE PLAN & ELEVATIONS

R2 JCR 3/20/20 ADD SIGN "F"

R3 JK 5/21/20 ADD ADDITIONAL SPECIFICATIONS FOR MONUMENT SIGN (F)

R4 JK 6/05/20 CONFIRM SIGN E IS TO SCALE AND NOTE.

Colors Depicted In This Rendering May Not Match Actual Finished Materials. Refer To Product Samples For Exact Color Match.

Client Approval/Date: _____

Landlord Approval/Date: _____

Account Rep: Fiona Paul

Project Manager: Jeremy Moore

Drawn By: Jeshan Delcano/CHC

ELECTRICAL TO USE U.L. LISTED COMPONENTS AND SHALL MEET ALL N.E.C. STANDARDS
ALL ELECTRICAL SIGNS ARE TO COMPLY WITH U.L. 48 AND ARTICLE 600 OF THE N.E.C. STANDARDS, INCLUDING THE PROPER GROUNDING AND BONDING OF ALL SIGNS.

Project / Location:



Store#: 1366
317 MAIN ST
MADISON, NJ 07940

Job Number: 23-55534-10

Date: September 06, 2019

Sheet Number: 3 Of 16

Design Number: 23-55534-10 R4

This original drawing is provided as part of a planned project and is not to be exhibited, copied or reproduced without the written permission of Federal Heath Sign Company, LLC or its authorized agent. © FHSC