




DINING ROOM ELEVATION
SCALE: 1/4" = 1'-0"

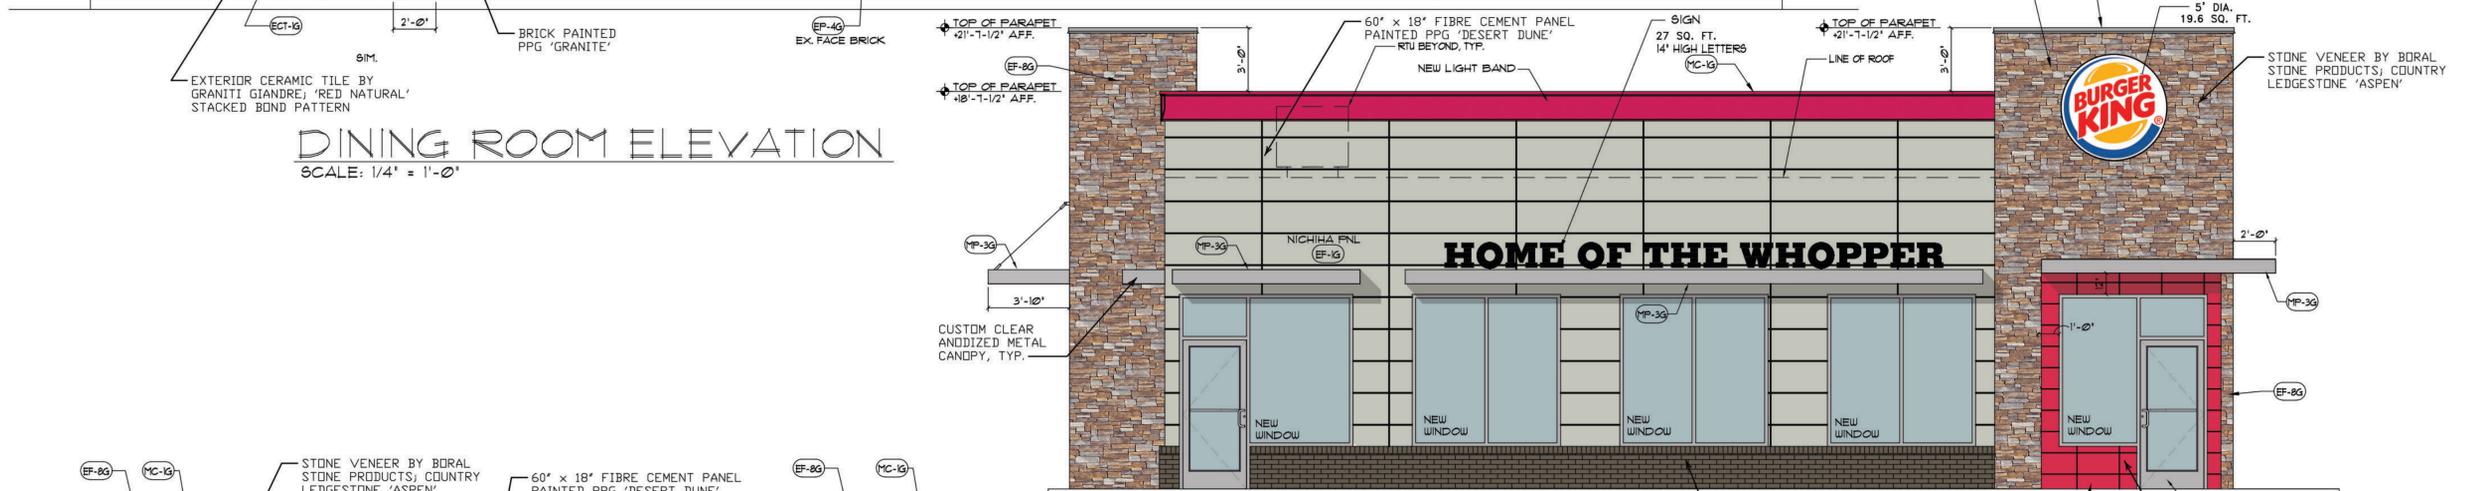

FRONT ELEVATION
SCALE: 1/4" = 1'-0"

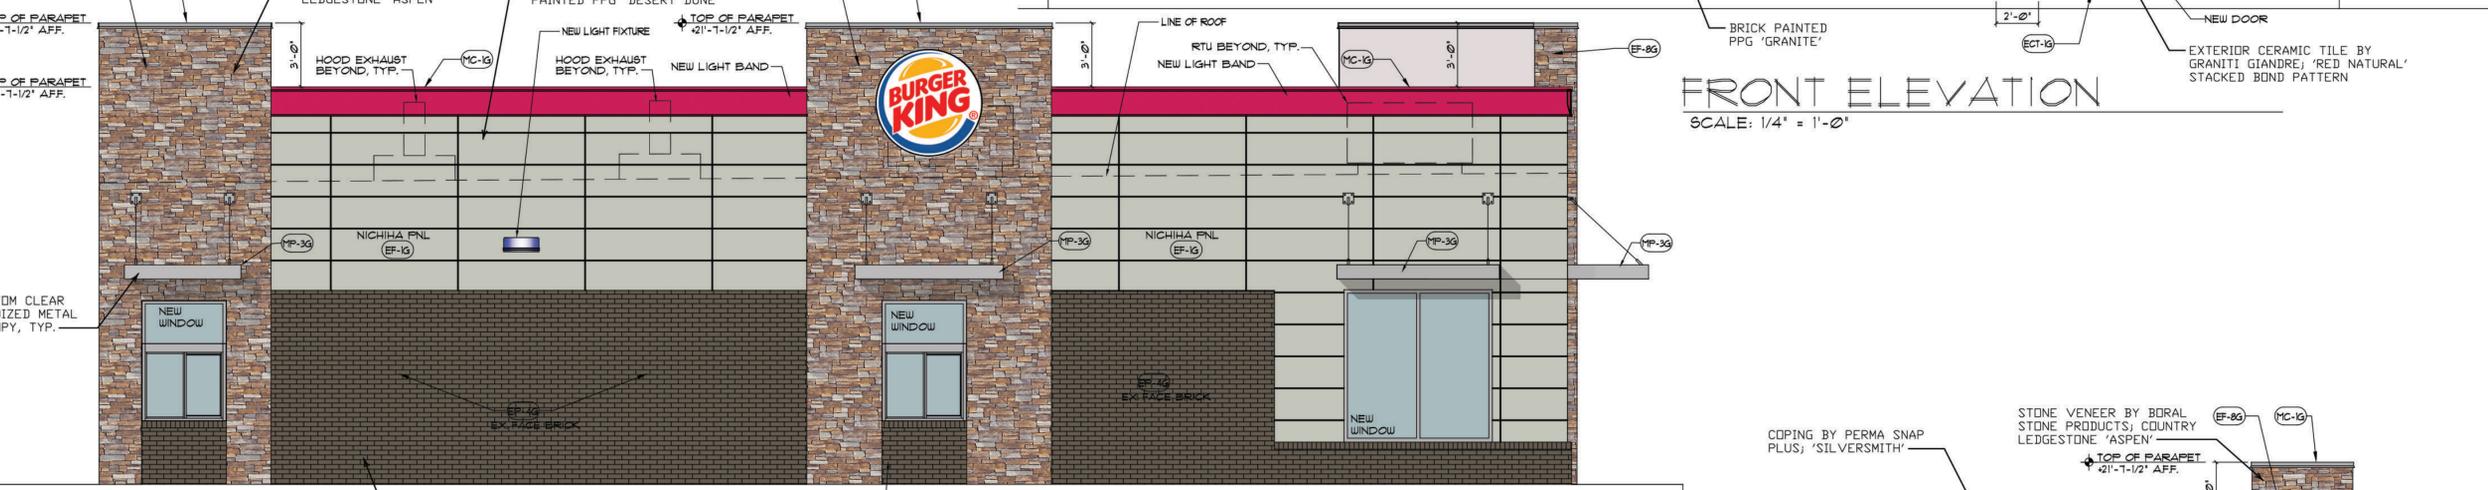

DRIVE-THRU ELEVATION
SCALE: 1/4" = 1'-0"

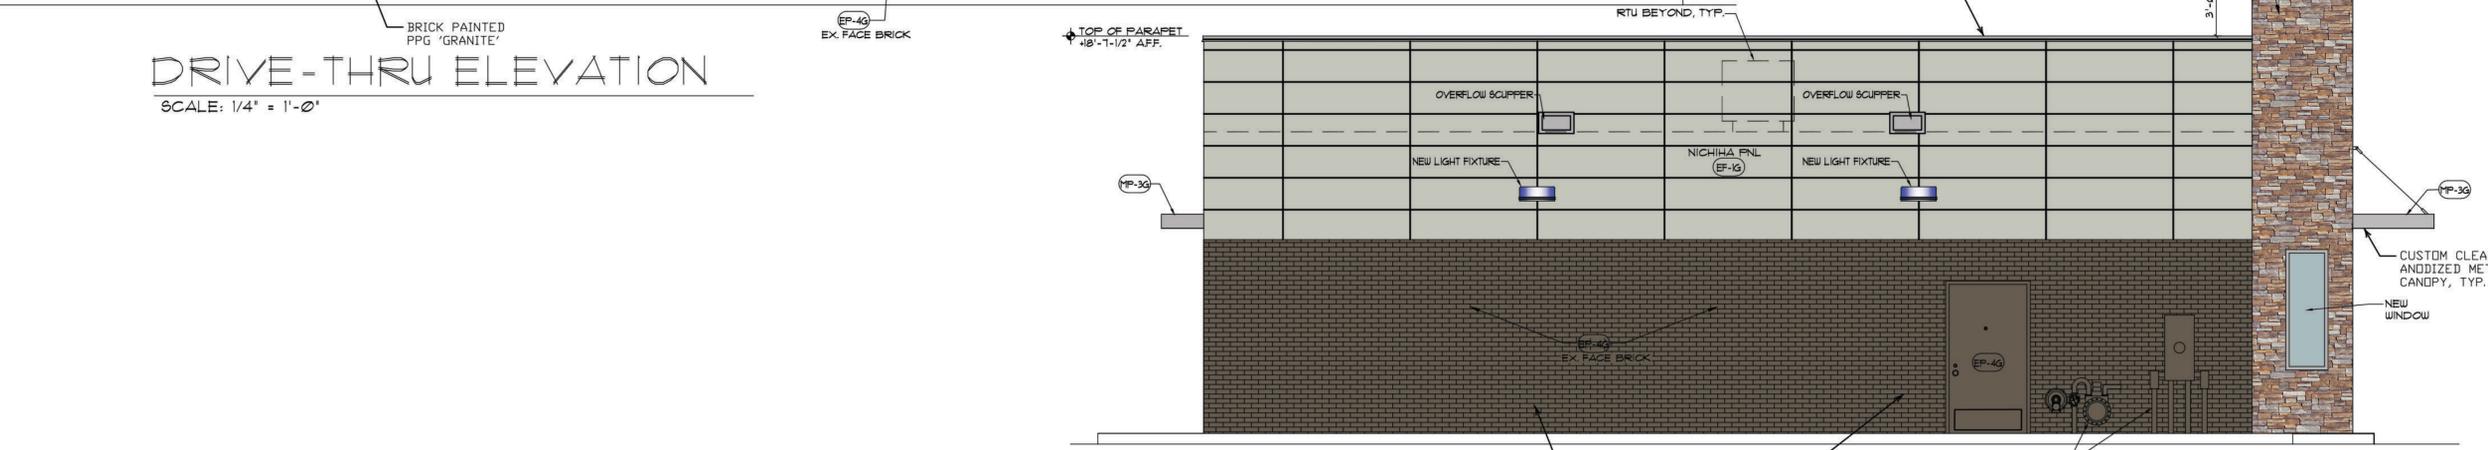

REAR ELEVATION
SCALE: 1/4" = 1'-0"

NOTE: BUILDING HEIGHT FROM GRADE TO TOP OF ELEMENT IS 21'-1-1/2"

CLS# 1032 BK# 1366

| No. | Description | Date |
|-----|------------------------------|----------|
| - | REISSUED FOR PLANNING REVIEW | 06.18.20 |
| - | ISSUED FOR PLANNING REVIEW | 04.21.20 |
| 3 | PER OWNER COMMENTS | 03.24.20 |
| 2 | PER OWNER COMMENTS | 03.16.20 |
| 1 | PER OWNER COMMENTS | 03.04.20 |

△ - REVISIONS

BURGER KING
317 MAIN STREET
MADISON, NJ 07940

CARROLLS, LLC
SYRACUSE, NEW YORK

EXTERIOR ELEVATIONS

PROFESSIONAL CERTIFICATION.
I certify that these documents were prepared or approved by me, and that I am a duly licensed architect under the laws of the State of New Jersey, license number 18548.



LAUER-MANGUSO & ASSOCIATES ARCHITECTS
4080 Ridge Lea Road
Buffalo, N.Y. 14228
(716) 837-0833

Date: 03.04.2020 Drawing No. A-3.1
Drawn By: CJP
Checked By: JWM
Job Number: 19045