


1 FIRST FLOOR PLAN - EXISTING CONDITIONS
SCALE: 1/4" = 1'-0"



2 SECOND FLOOR PLAN - EXISTING CONDITIONS
SCALE: 1/4" = 1'-0"

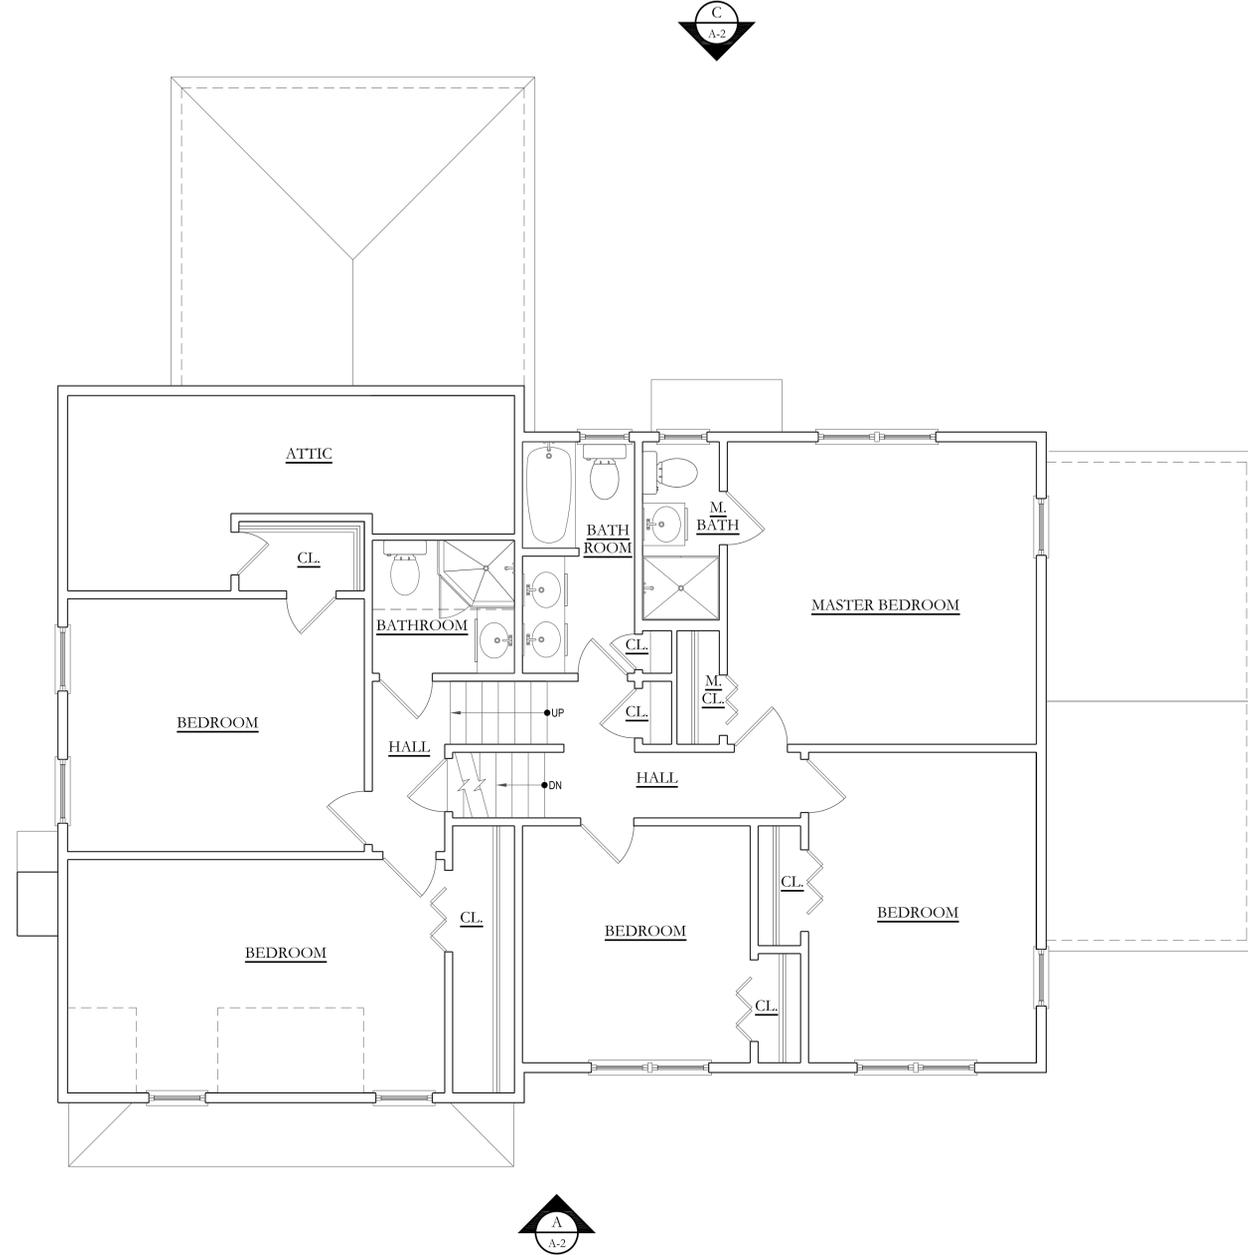

TRUE NORTH



CONSTRUCTION NORTH



SCALE: 1/4" = 1'-0"

JERRY ANTHONY BRUNO JR. AIA ARCHITECT



9 FARRINGTON STREET
WEST CALDWELL, NEW JERSEY 07006
TELEPHONE: 973-228-3384
EMAIL: JERRY@JERRYBRUNOARCHITECT.COM
WWW.JERRYBRUNOARCHITECT.COM

JERRY ANTHONY BRUNO JR., AIA
NEW JERSEY
STATE LICENSE NO. 21A101692600

BLACKWELL RESIDENCE

ADDITION AND ALTERATIONS

LOT: 36, BLOCK: 3702
6 WASHINGTON DRIVE
MADISON, NJ 07940

FLOOR PLANS - EXISTING CONDITIONS

ISSUE NO.: ISSUE: DATE:

ISSUED FOR ZONING BD. 8/24/20 OF ADJUSTMENT

PROJECT DATE: JULY 29, 2020

PROJECT NO.: 20-013_BLACKWELL

FILE NAME: JABARCHITECTURE/PROJECTS/20-013_BLACKWELL-1-1

DRAWN BY: JAB

CHECKED BY: JAB

SCALE: SCALE AS NOTED

SHEET: 2 OF 5

DRAWING:

A-1