


**A EAST ELEVATION - PROPOSED SCHEME**  
SCALE: 1/4" = 1'-0"



**B NORTH ELEVATION - PROPOSED SCHEME**  
SCALE: 1/4" = 1'-0"

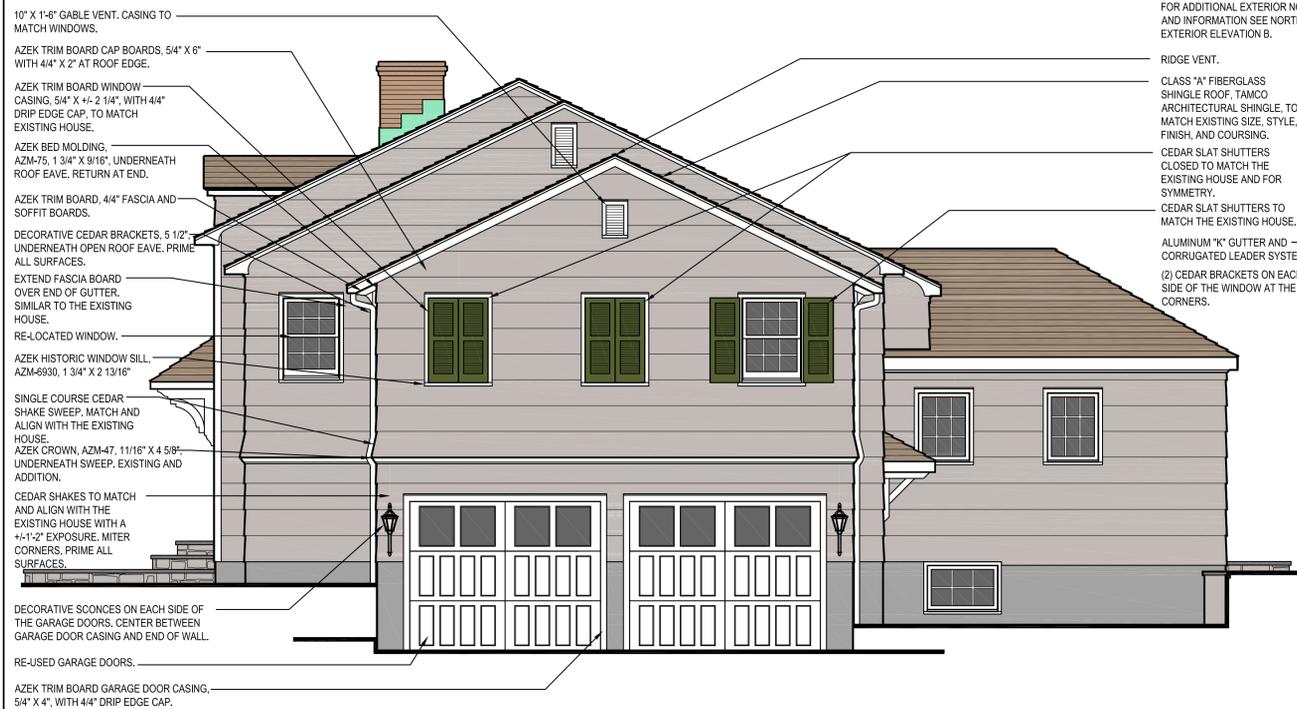

**C WEST ELEVATION - PROPOSED SCHEME**  
SCALE: 1/4" = 1'-0"

**JERRY ANTHONY BRUNO JR. AIA**  
ARCHITECT



9 FARRINGTON STREET  
WEST CALDWELL, NEW JERSEY 07006  
TELEPHONE: 973-228-3334  
EMAIL: JERRY@JERRYBRUNOARCHITECT.COM  
WWW.JERRYBRUNOARCHITECT.COM

JERRY ANTHONY BRUNO JR., AIA  
NEW JERSEY  
STATE LICENSE NO. 21A101692600

**BLACKWELL RESIDENCE**

ADDITION AND ALTERATIONS

LOT: 36, BLOCK: 3702  
6 WASHINGTON DRIVE  
MADISON, NJ 07940

EXTERIOR ELEVATIONS - PROPOSED SCHEME

ISSUE NO.: ISSUE: DATE:

ISSUED FOR ZONING BD. 8/24/20 OF ADJUSTMENT  
PROJECT DATE: JULY 29, 2020

PROJECT NO.: 20-013\_BLACKWELL

FILE NAME: JABARCHITECTURE/PROJECTS/20-013\_BLACKWELL-A-4

DRAWN BY: JAB

CHECKED BY: JAB

SCALE: SCALE AS NOTED

SHEET: 5 OF 5

DRAWING:

**A-4**