


P:\Cadproj\MA0304-2K\dwg\SITE-SPRING.dwg, Plan & Profile, 03/05/2004 04:21:15 PM, joughrey

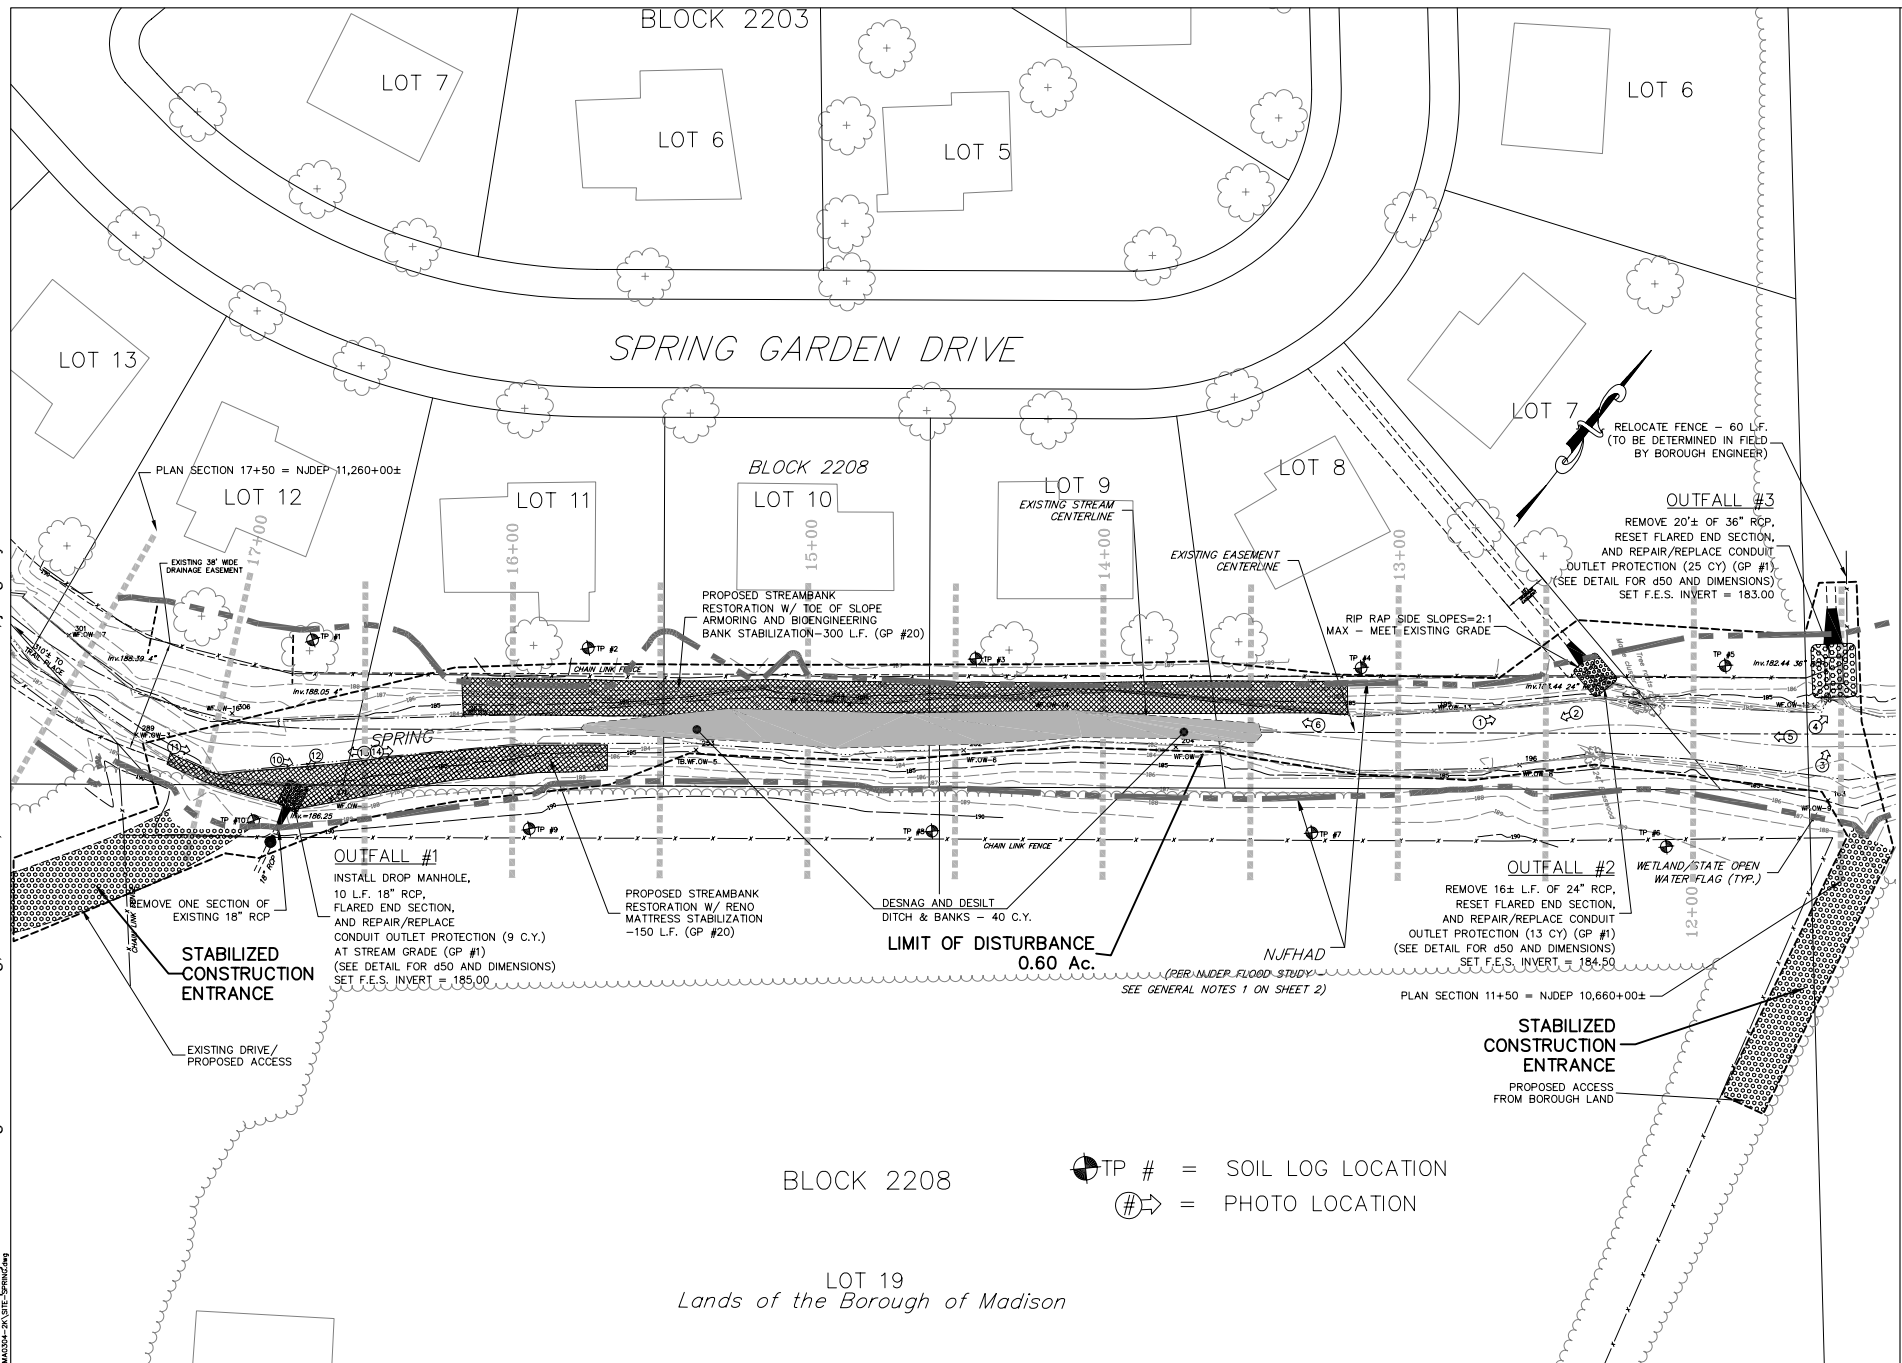

BLOCK 2208

LOT 19
Lands of the Borough of Madison

- TP # = SOIL LOG LOCATION
- ⊕ → = PHOTO LOCATION

60	
40	
20	
0	
1	7
2	8
3	9

6	
5	
4	
3	
2	
1	

DATE: 1/19/04
 PROJ: MAD03A
 SCALE: 1" = 20'
 CHD:
 OMLAND
 ENGINEERING ASSOCIATES, INC.
 1000 ROUTE 100, SUITE 200, MORRIS COUNTY, NJ 07960

STREAM STABILIZATION PLANS FOR
 SPRING GARDEN BROOK
 RESTORATION PLAN
 BLOCK 2208 LOTS 7-13, 18, 19, & 28
 BOROUGH OF MADISON, MORRIS COUNTY, NEW JERSEY

SHEET No.
 3
 OF 7