



BASEMENT

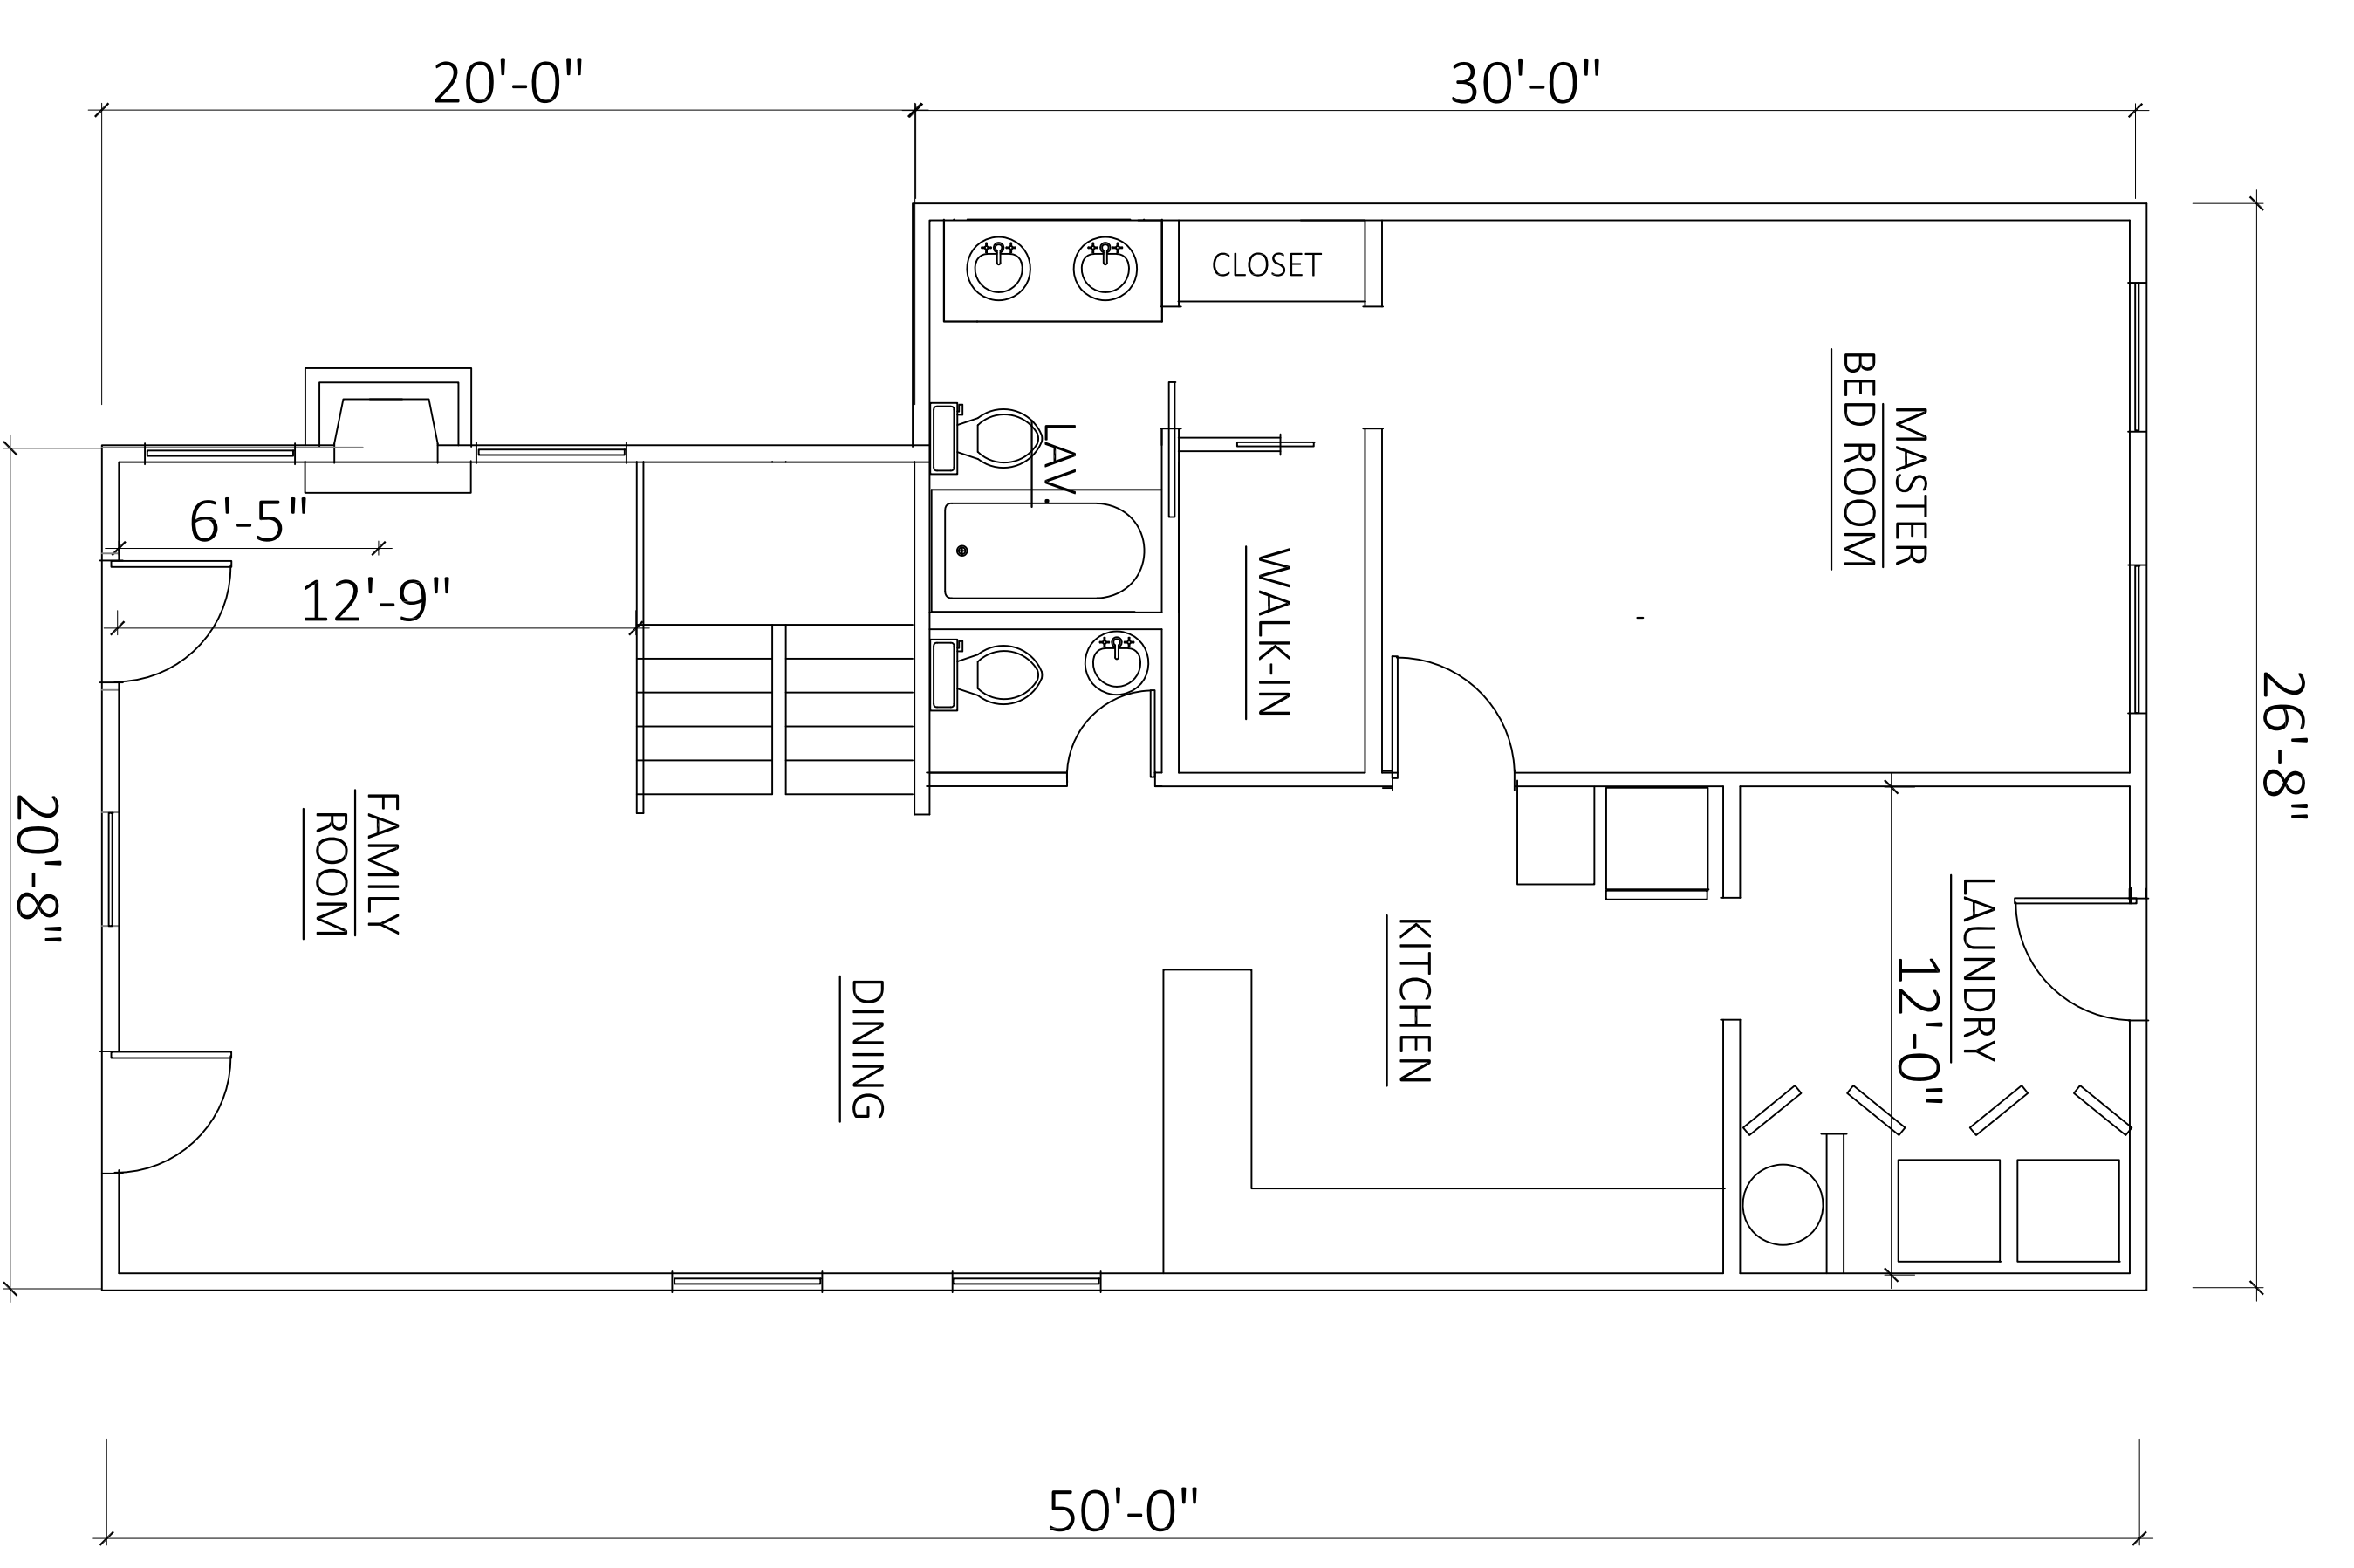

FIRST FLOOR

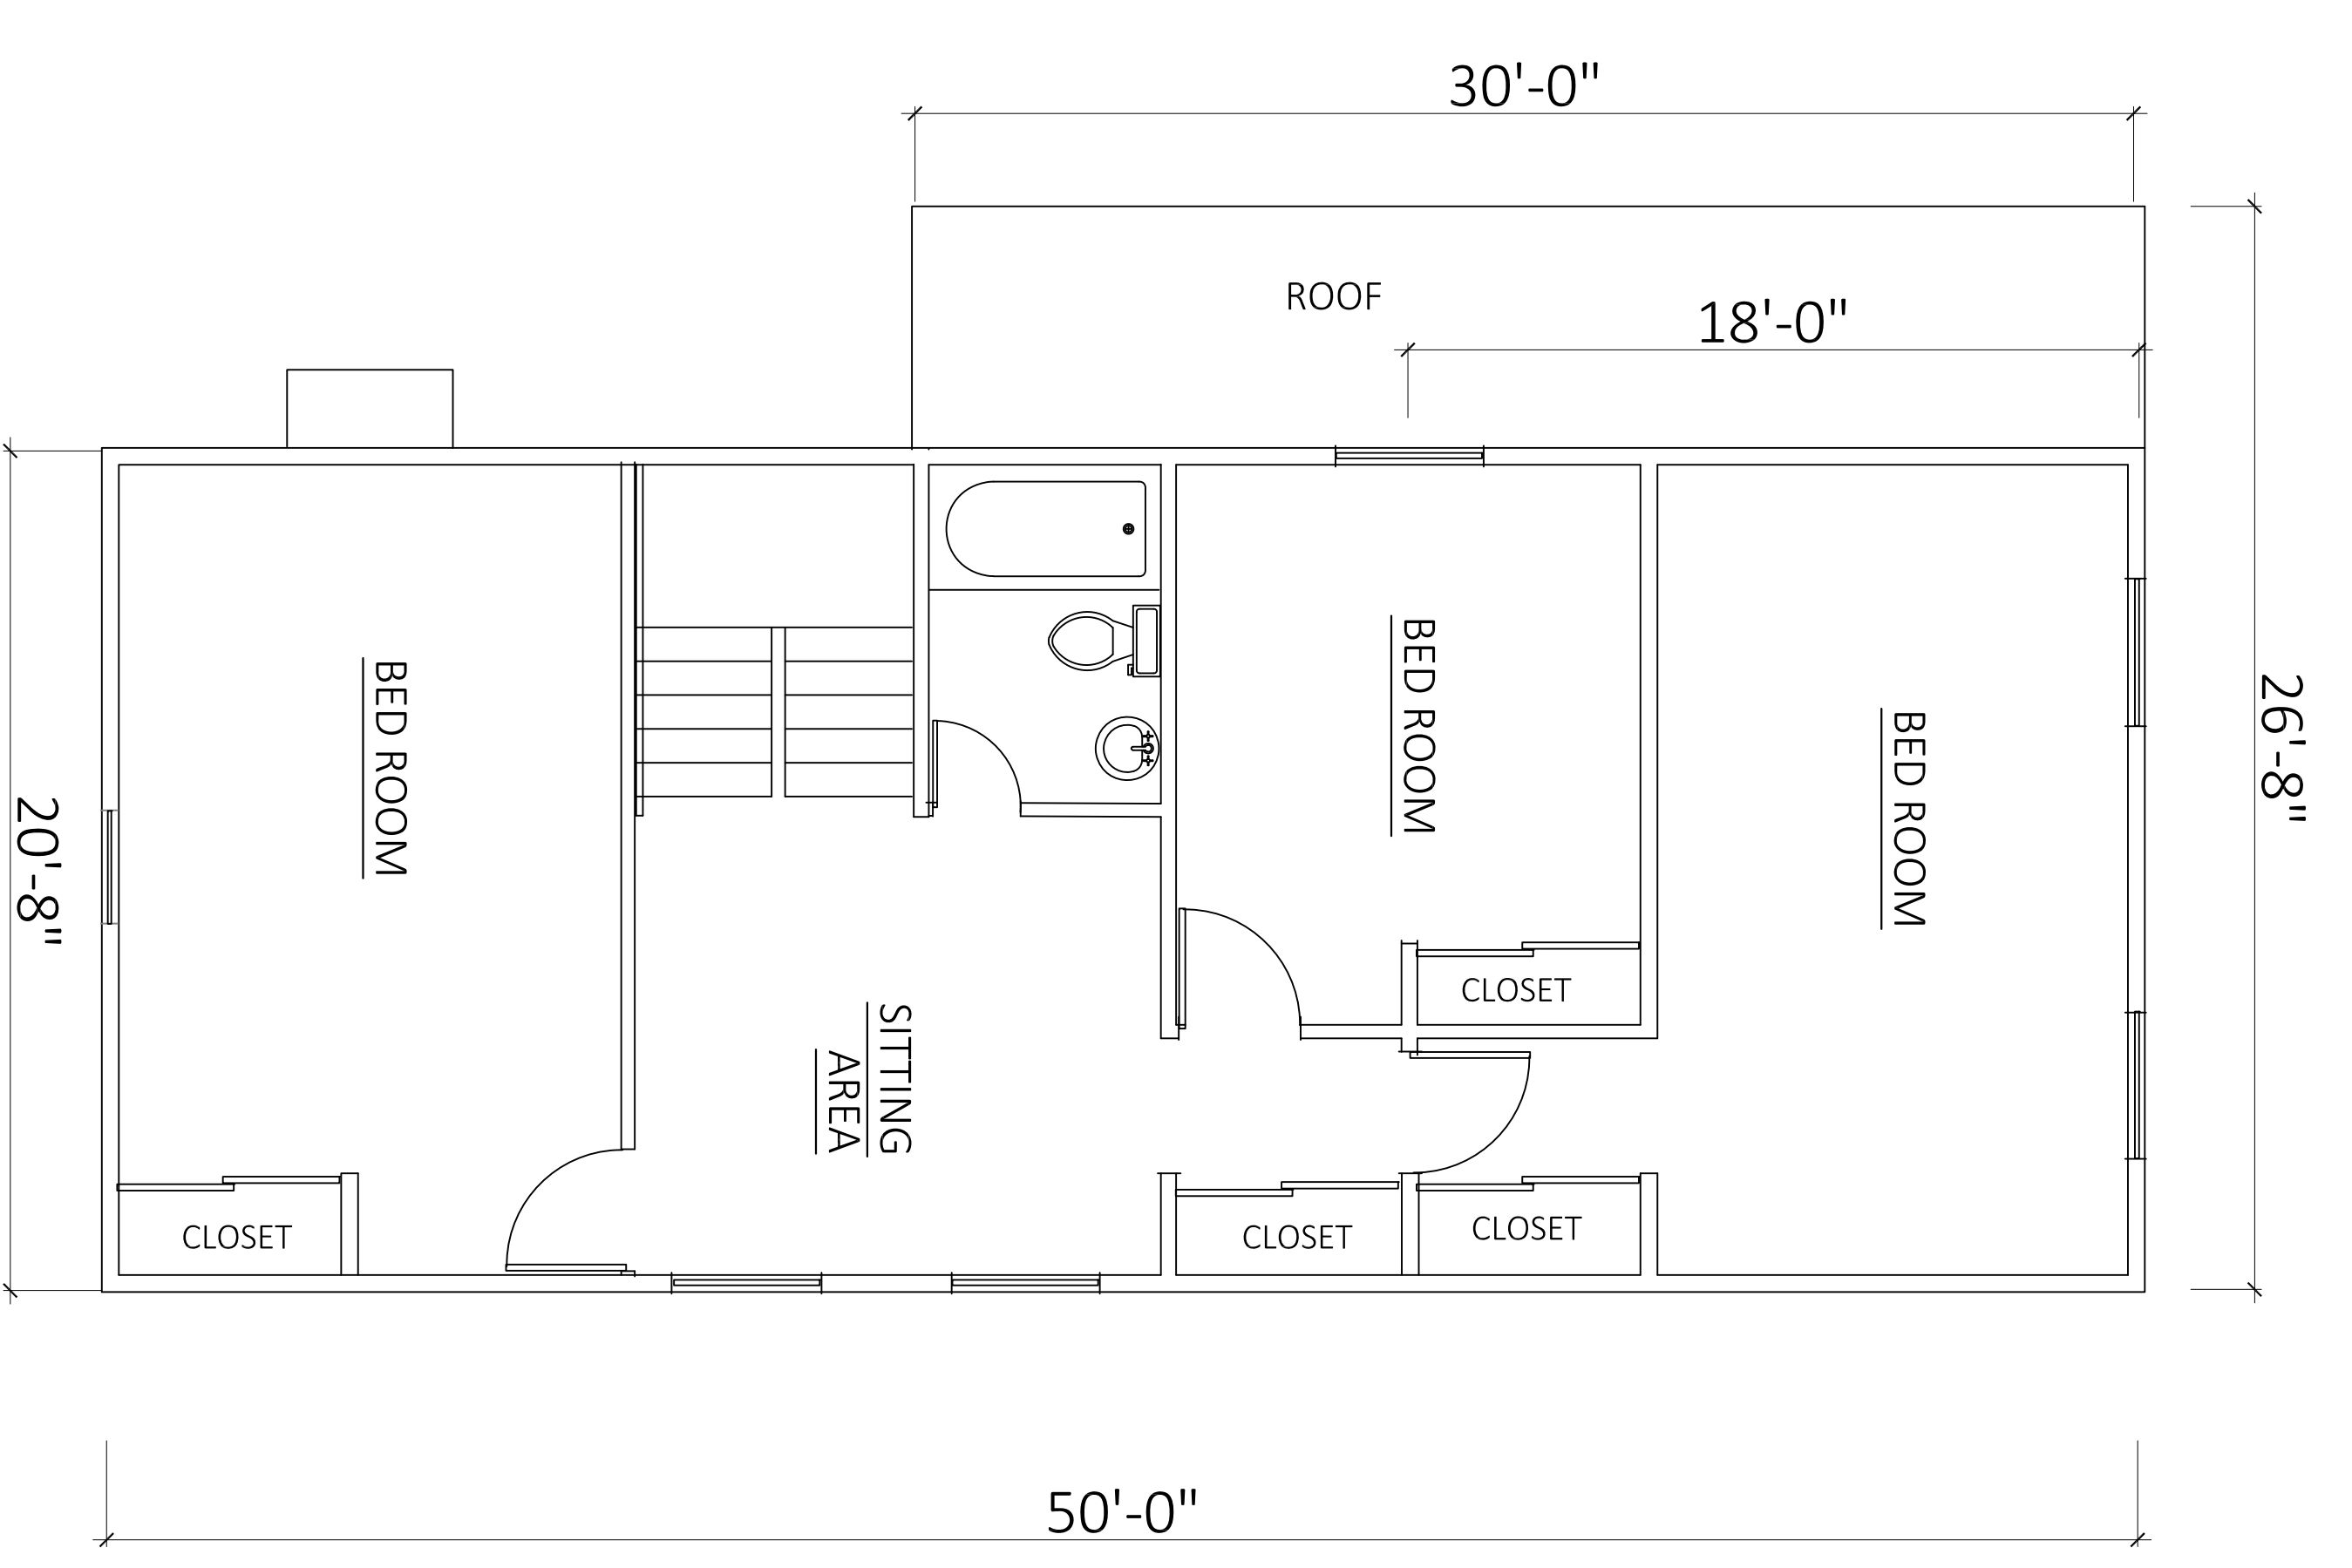

SECOND FLOOR

PROPOSED 3022sf

DRAWN: FDM	PROPOSED	PROJ. # 14721
DATE: 5 Jan. 2022	ONE FAMILY DWELLING	SHEET
Revised 3 May 2022	132 RIDGEDALE LLC	2
	132 RIDGEDALE AVE. MADISON, NJ	

FRANK D. MILETO A.I.A.
 14 BEAVER BROOK DRIVE, LONG VALLEY, N.J. 07853
 (908) 876-9400 (908) 334-8667
 ARCHITECT - PROFESSIONAL PLANNER