



NOTES:
 - SET BALL & PLUMB SHRUB IN CENTER OF PIT WITH TOP OF BALL ELEVATED 2" ABOVE FINISH GRADE.
 - DO NOT PLACE MULCH OR BACKFILL MIX ABOVE OR AGAINST THE ROOT CROWN.
 - "X" = HALF THE WIDTH OF THE ROOT BALL.

7 SHRUB PLANTING
 C-503 324900-001-003 NOT TO SCALE

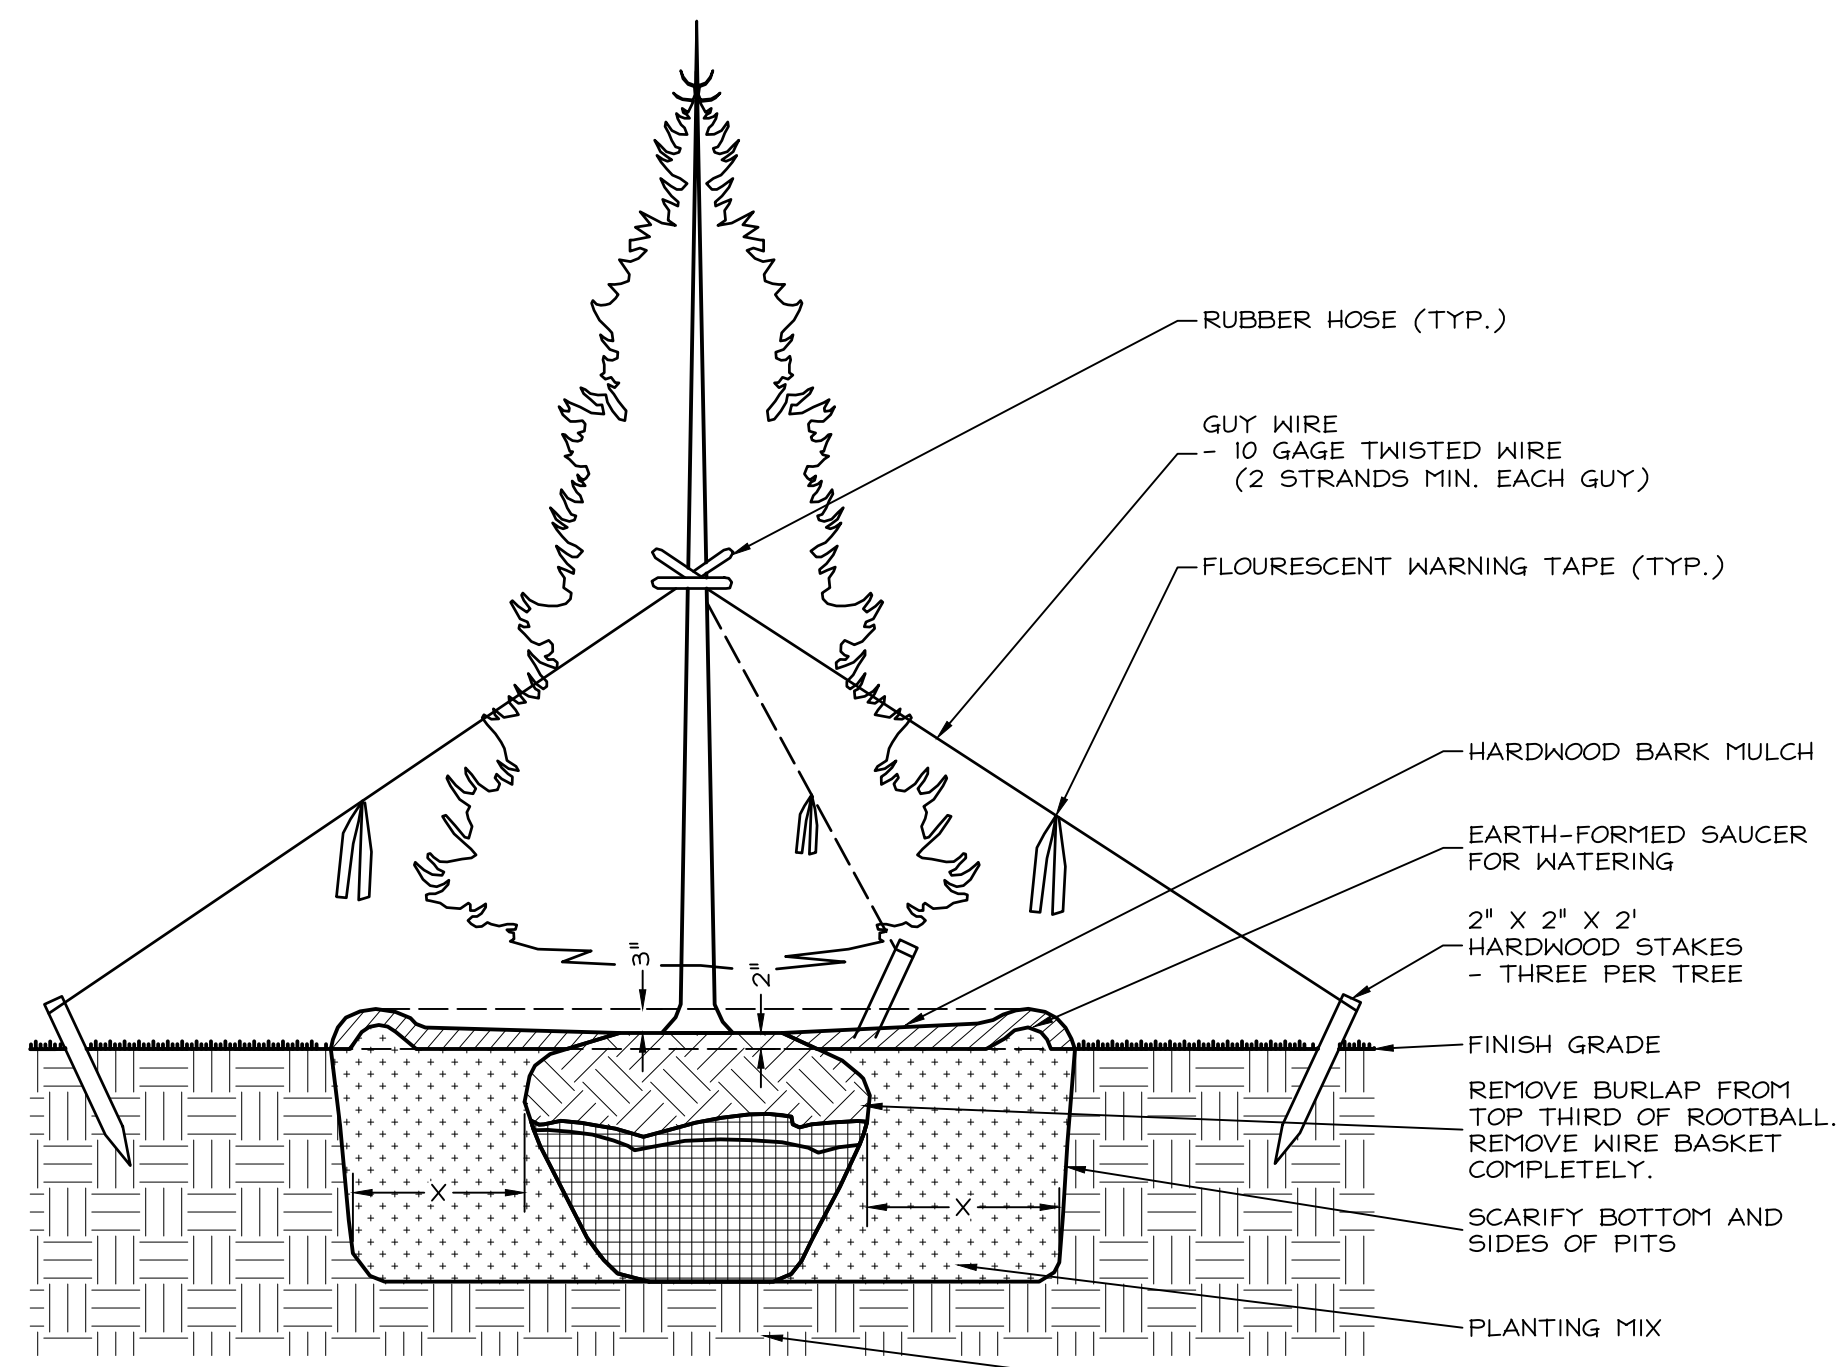


NOTES:
 - SET BALL & PLUMB TREE IN CENTER OF PIT WITH TOP OF BALL ELEVATED 2" ABOVE FINISH GRADE.
 - DO NOT PLACE MULCH OR BACKFILL MIX ABOVE OR AGAINST THE ROOT CROWN.
 - "X" = HALF THE WIDTH OF THE ROOT BALL.

6 CONIFEROUS TREE PLANTING
 C-503 324900-003-002 NOT TO SCALE

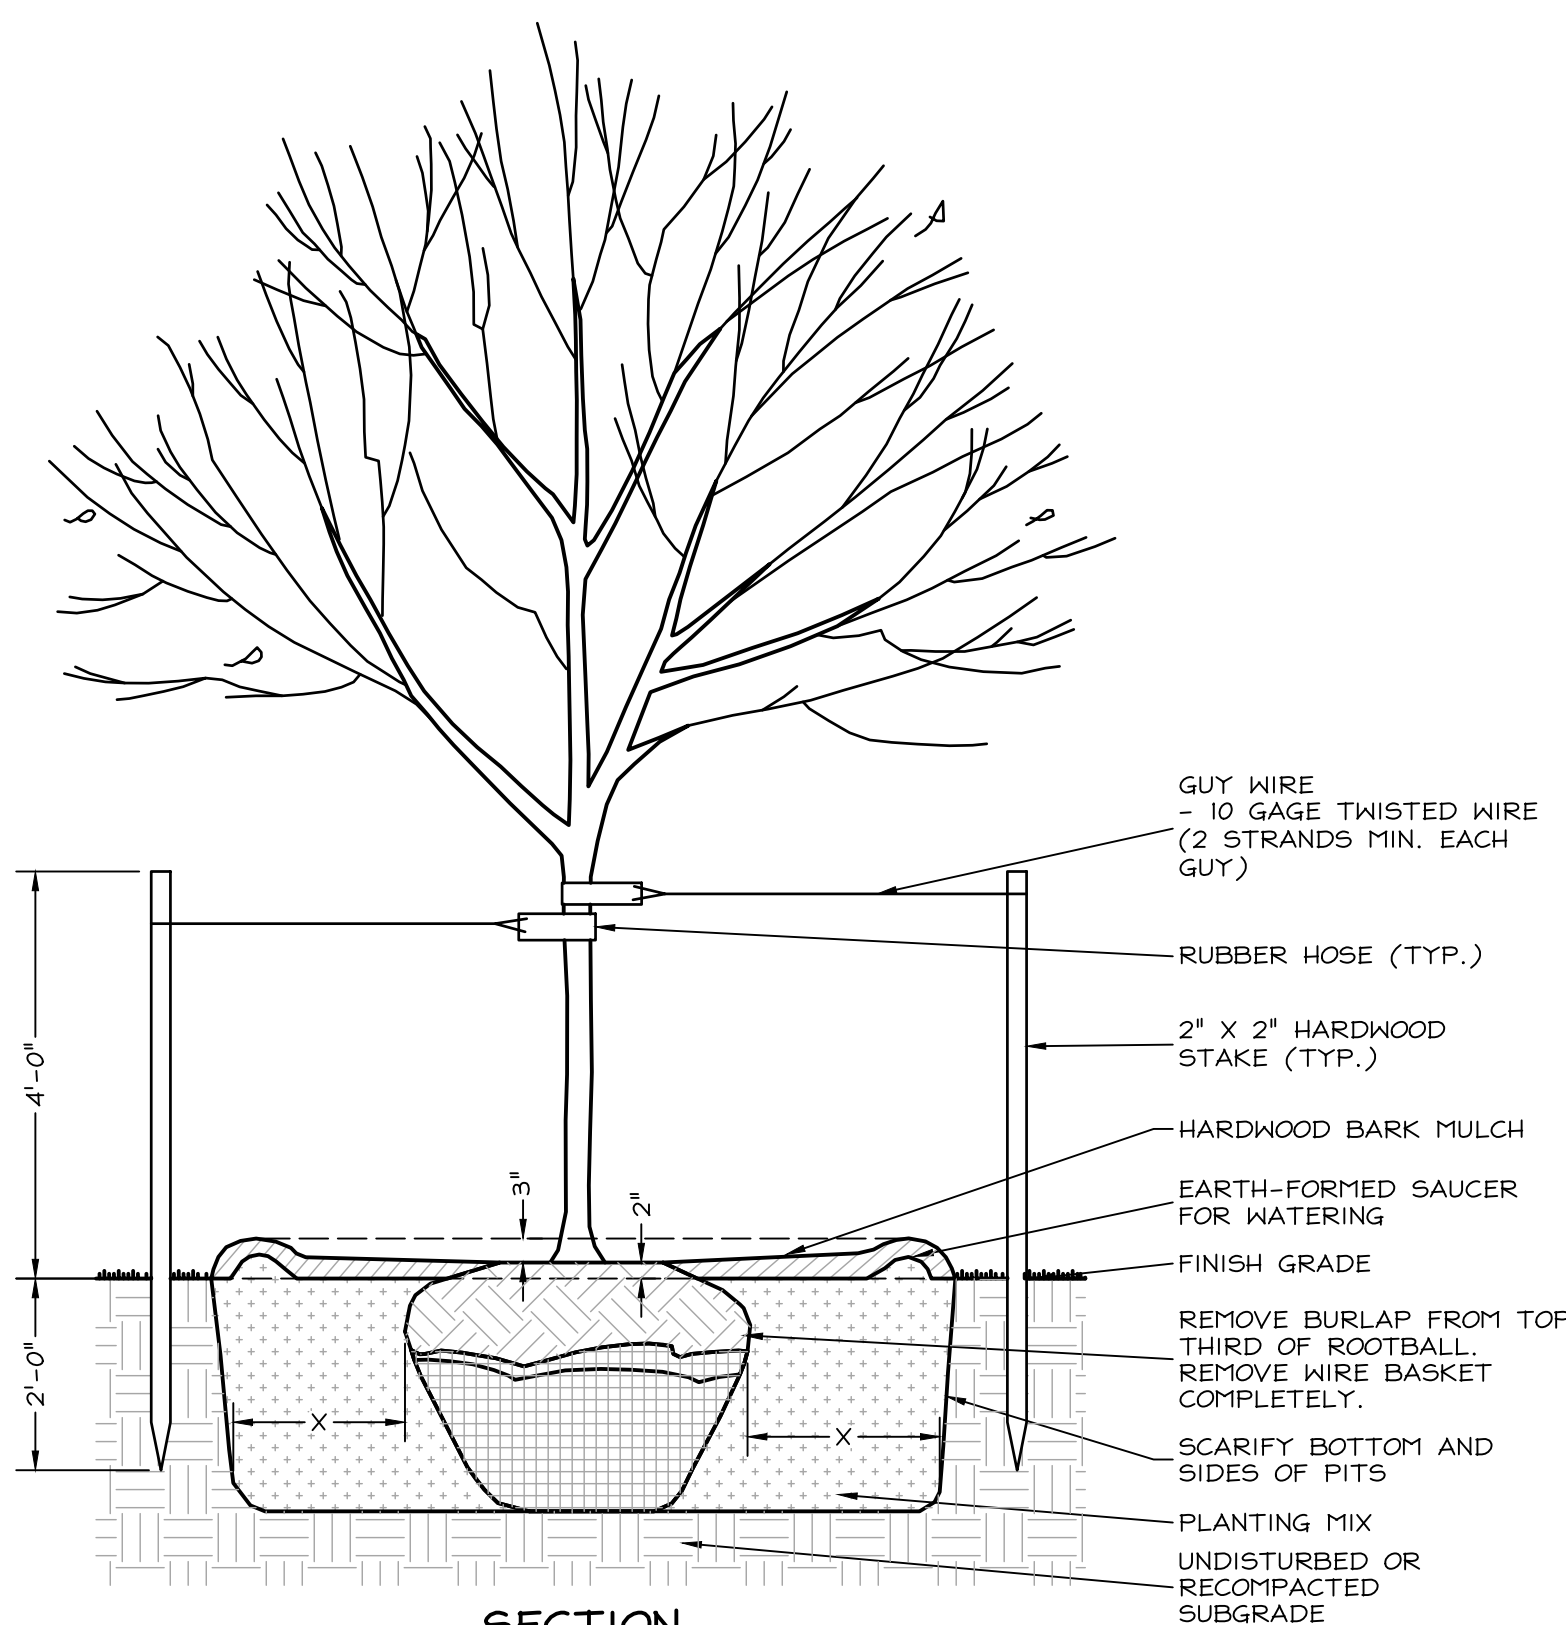


NOTES:
 - SET BALL & PLUMB TREE IN CENTER OF PIT WITH TOP OF BALL ELEVATED 2" ABOVE FINISH GRADE.
 - DO NOT PLACE MULCH OR BACKFILL MIX ABOVE OR AGAINST THE ROOT CROWN.
 - "X" = HALF THE WIDTH OF THE ROOT BALL.


5 DECIDUOUS TREE PLANTING
 C-503 324900-002-003 NOT TO SCALE

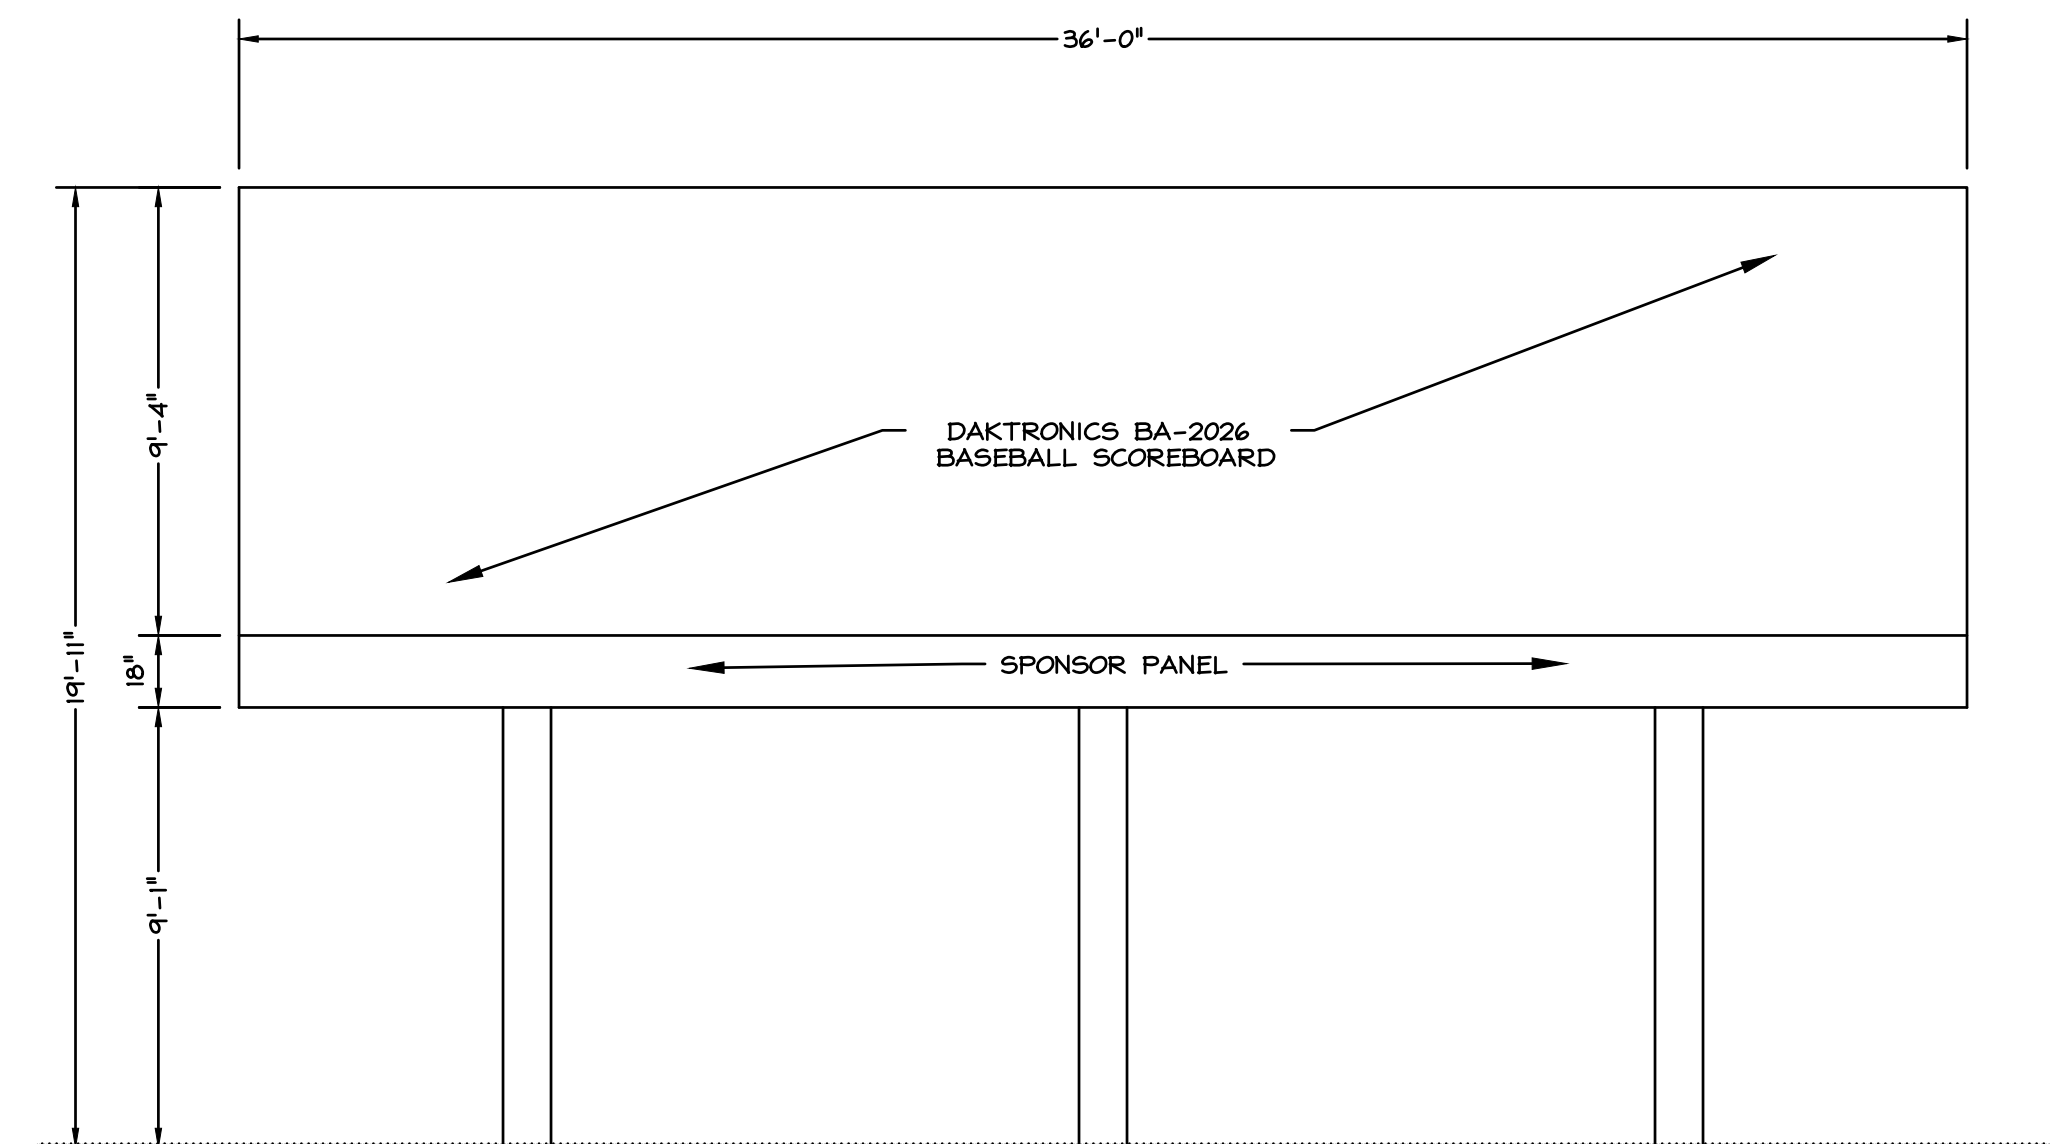


4 SCOREBOARD
 NOT TO SCALE

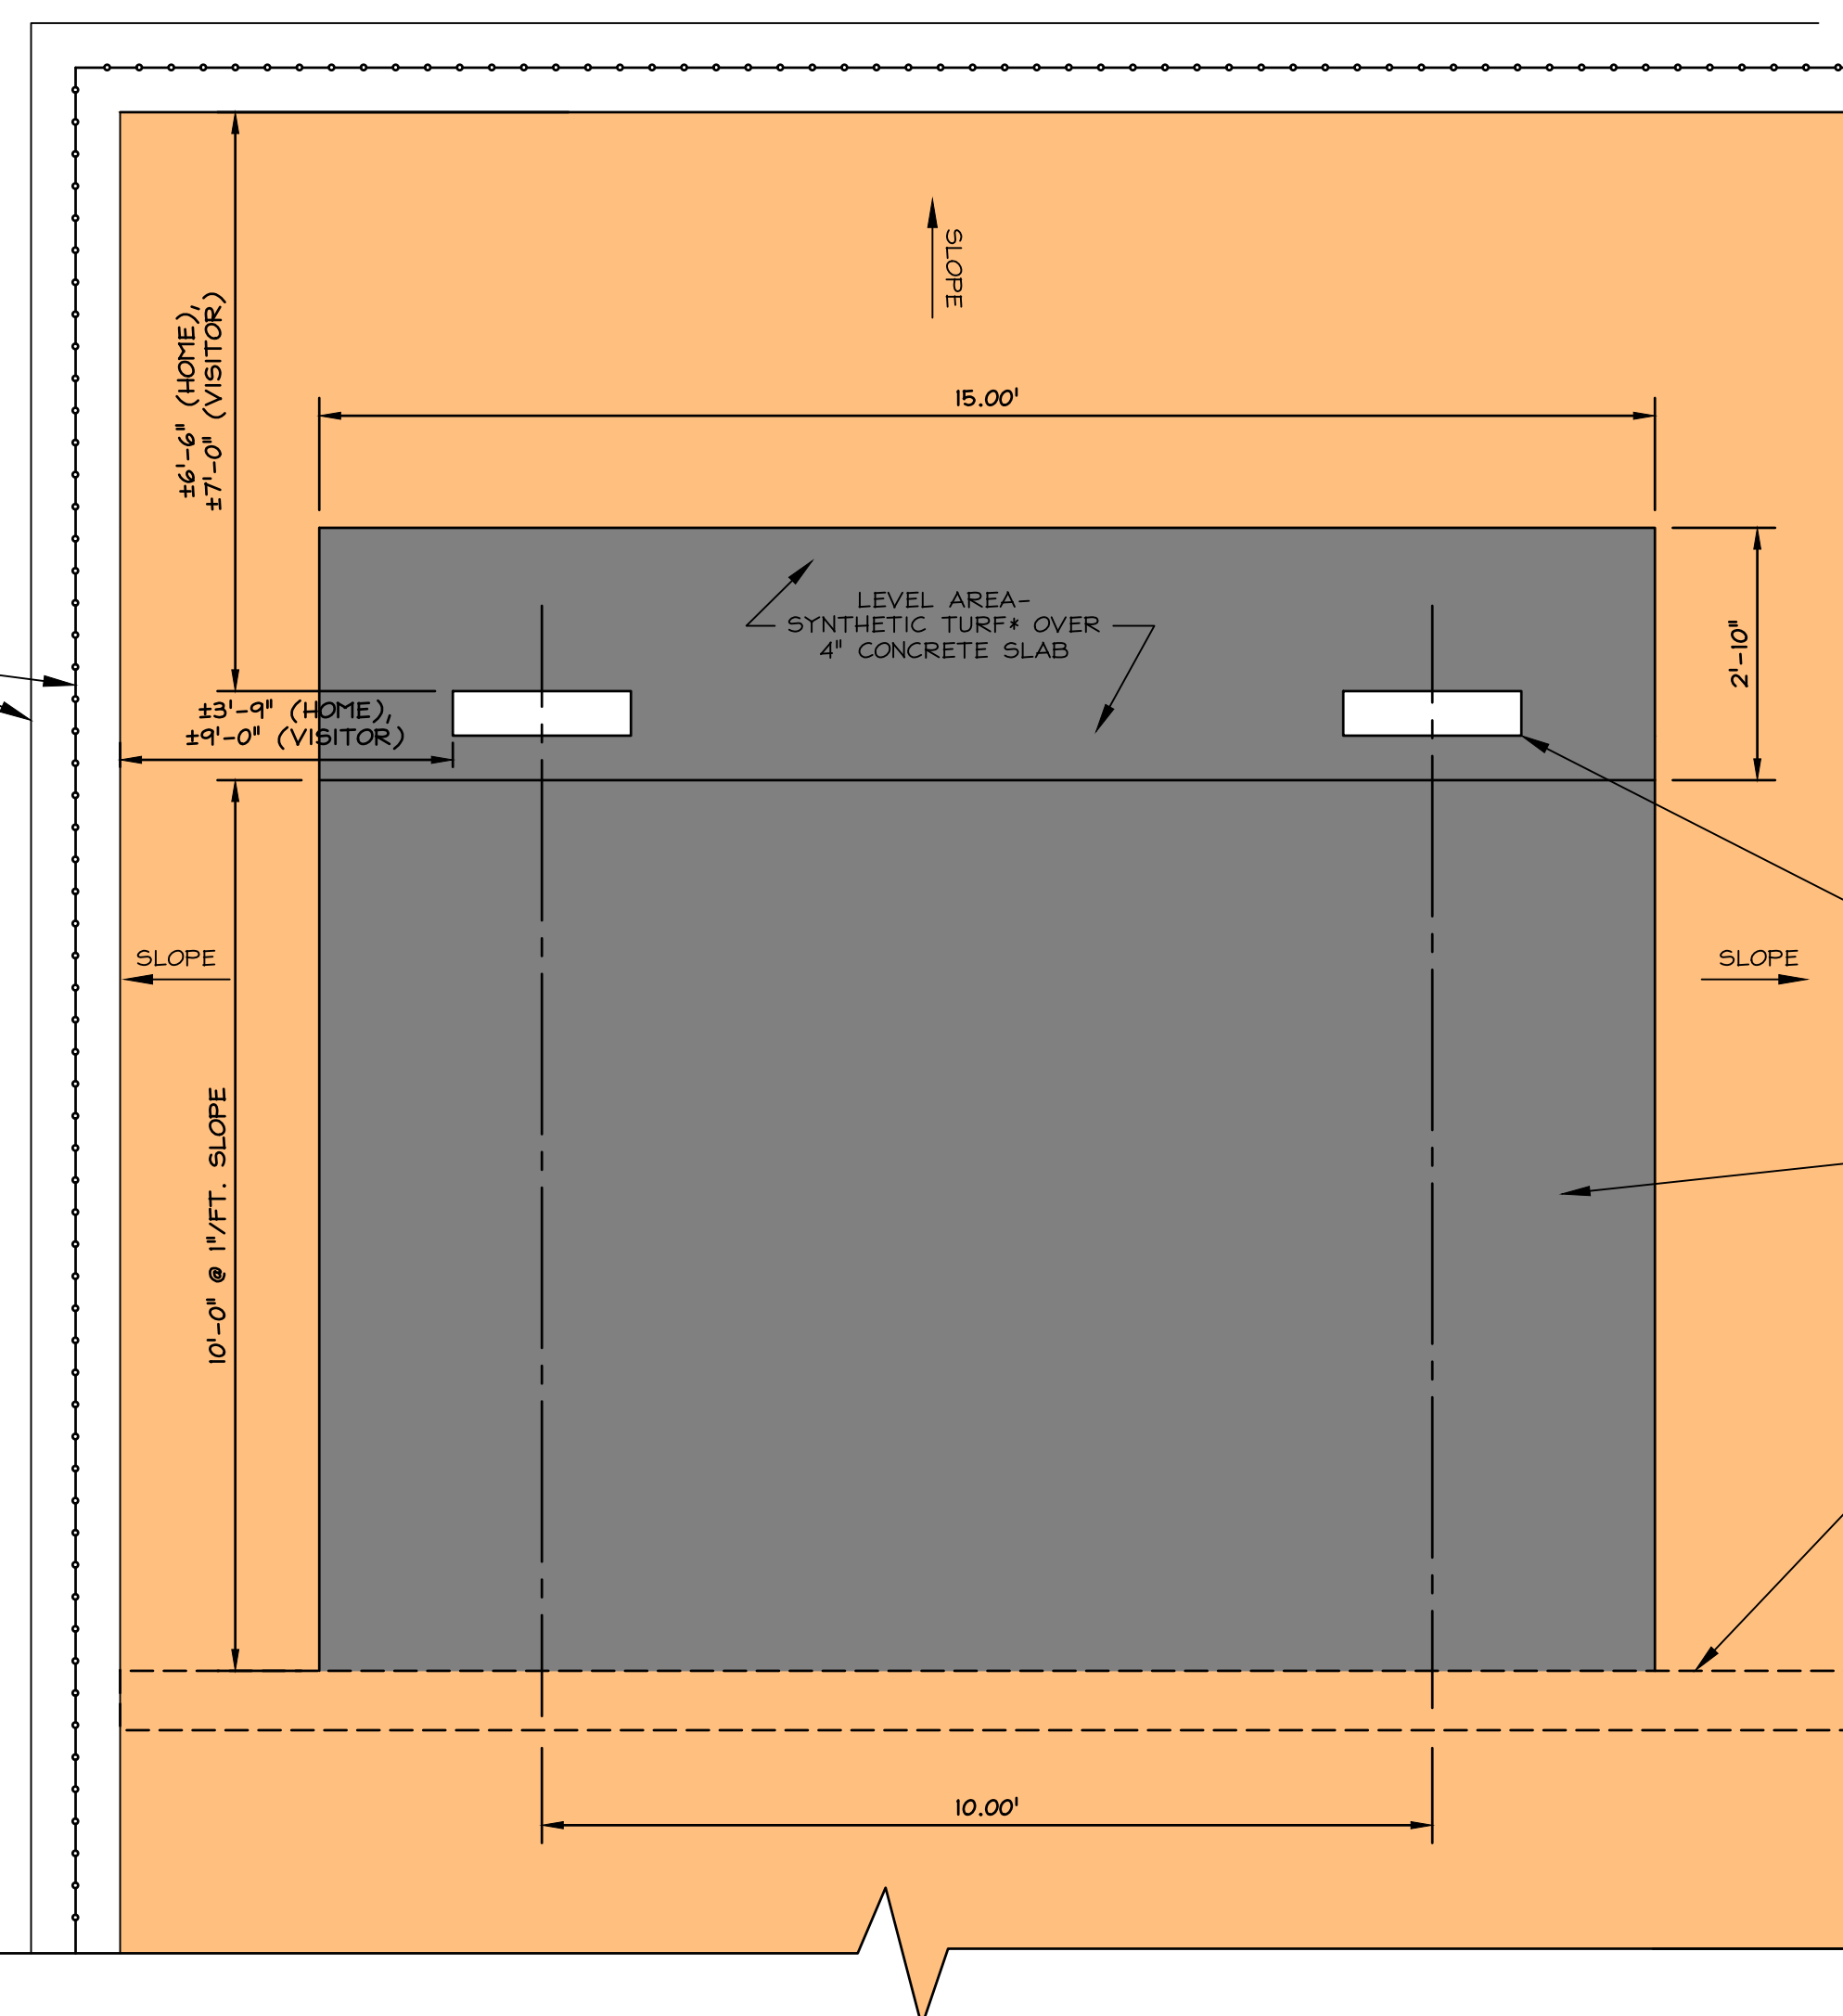


3 BASEBALL BULLPEN PITCHER'S MOUND
 NOT TO SCALE

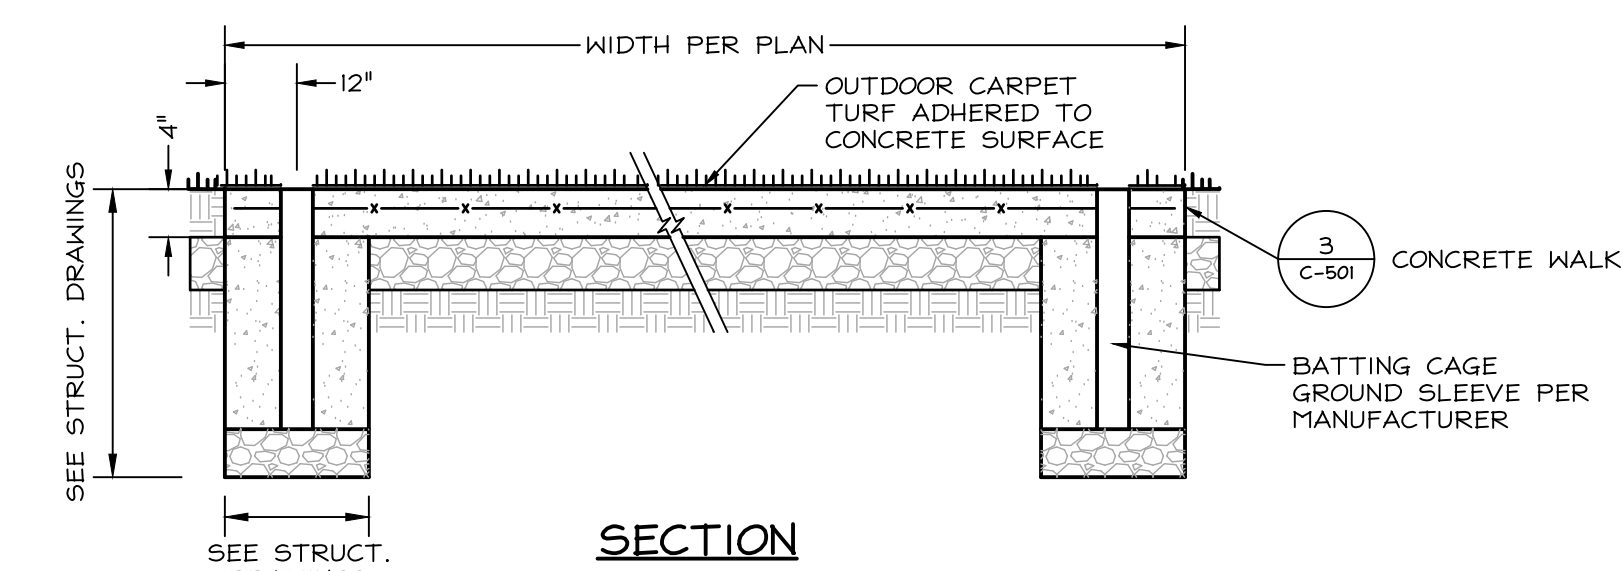


2 BATTING CAGE PAD
 NOT TO SCALE

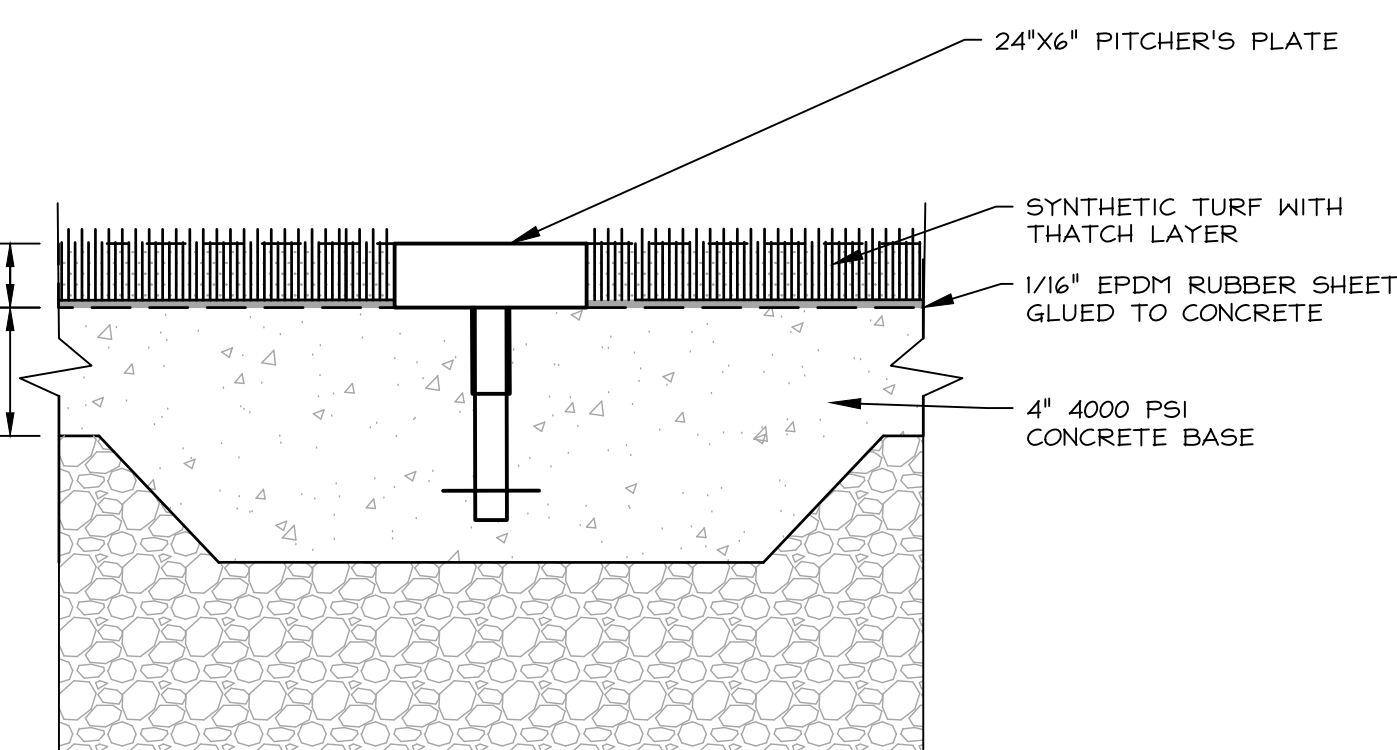

ENLARGEMENT

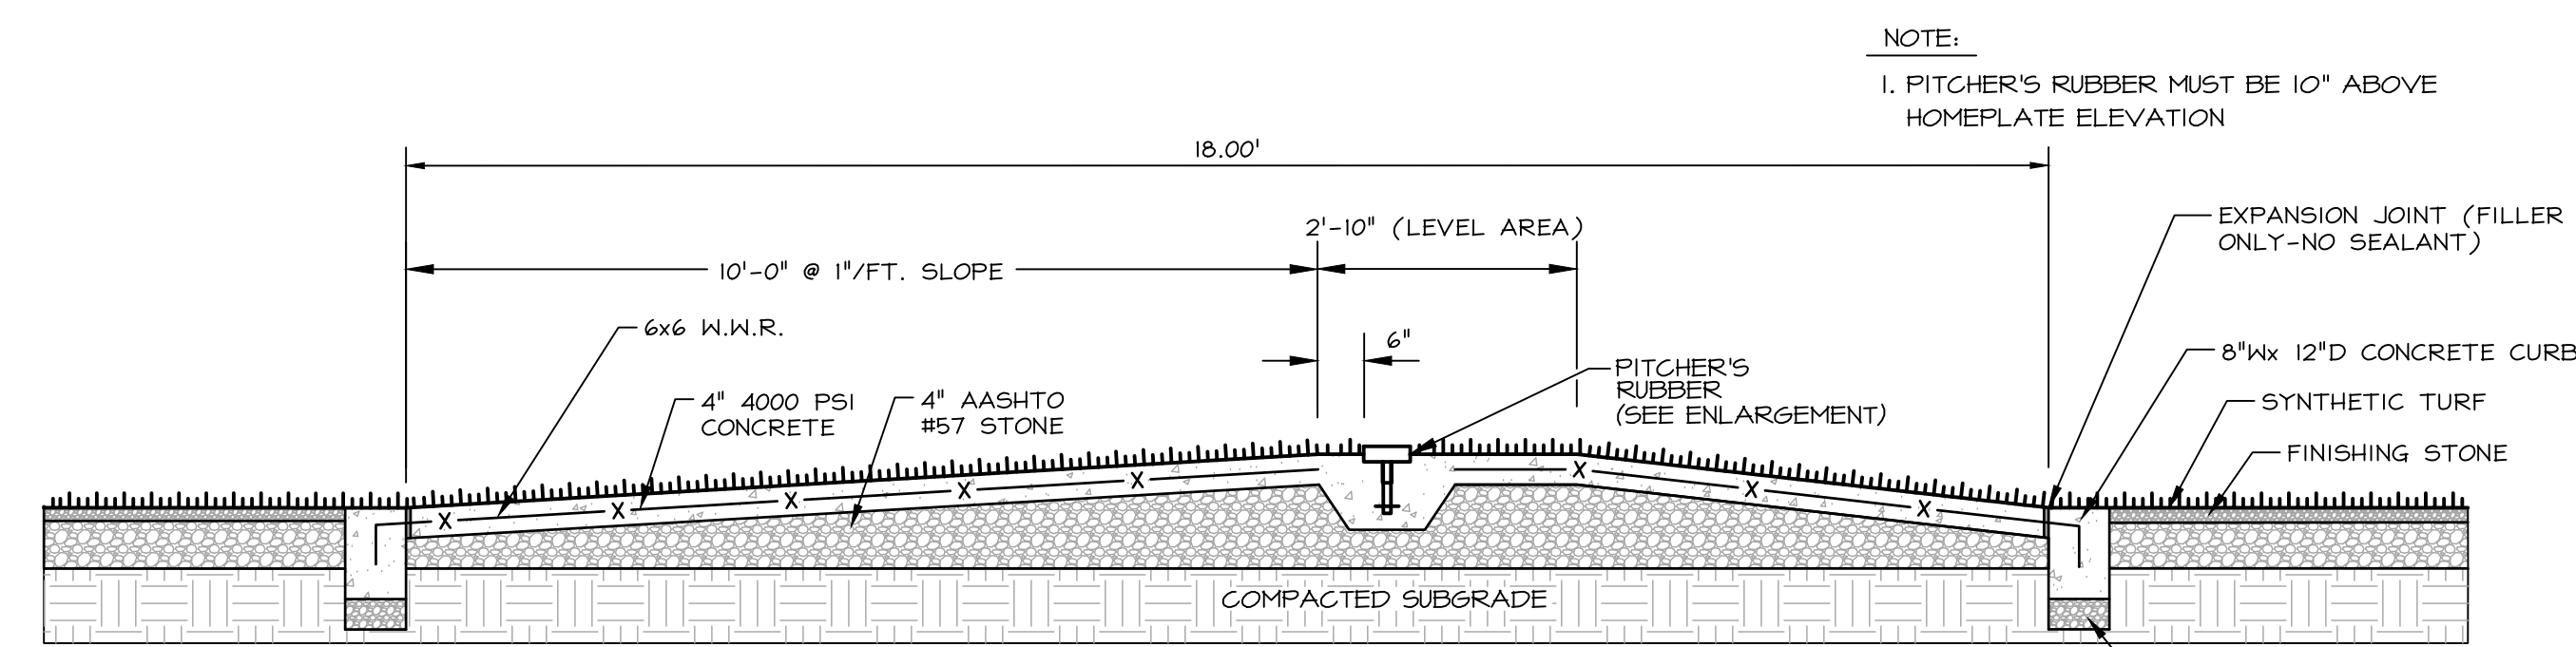

SECTION

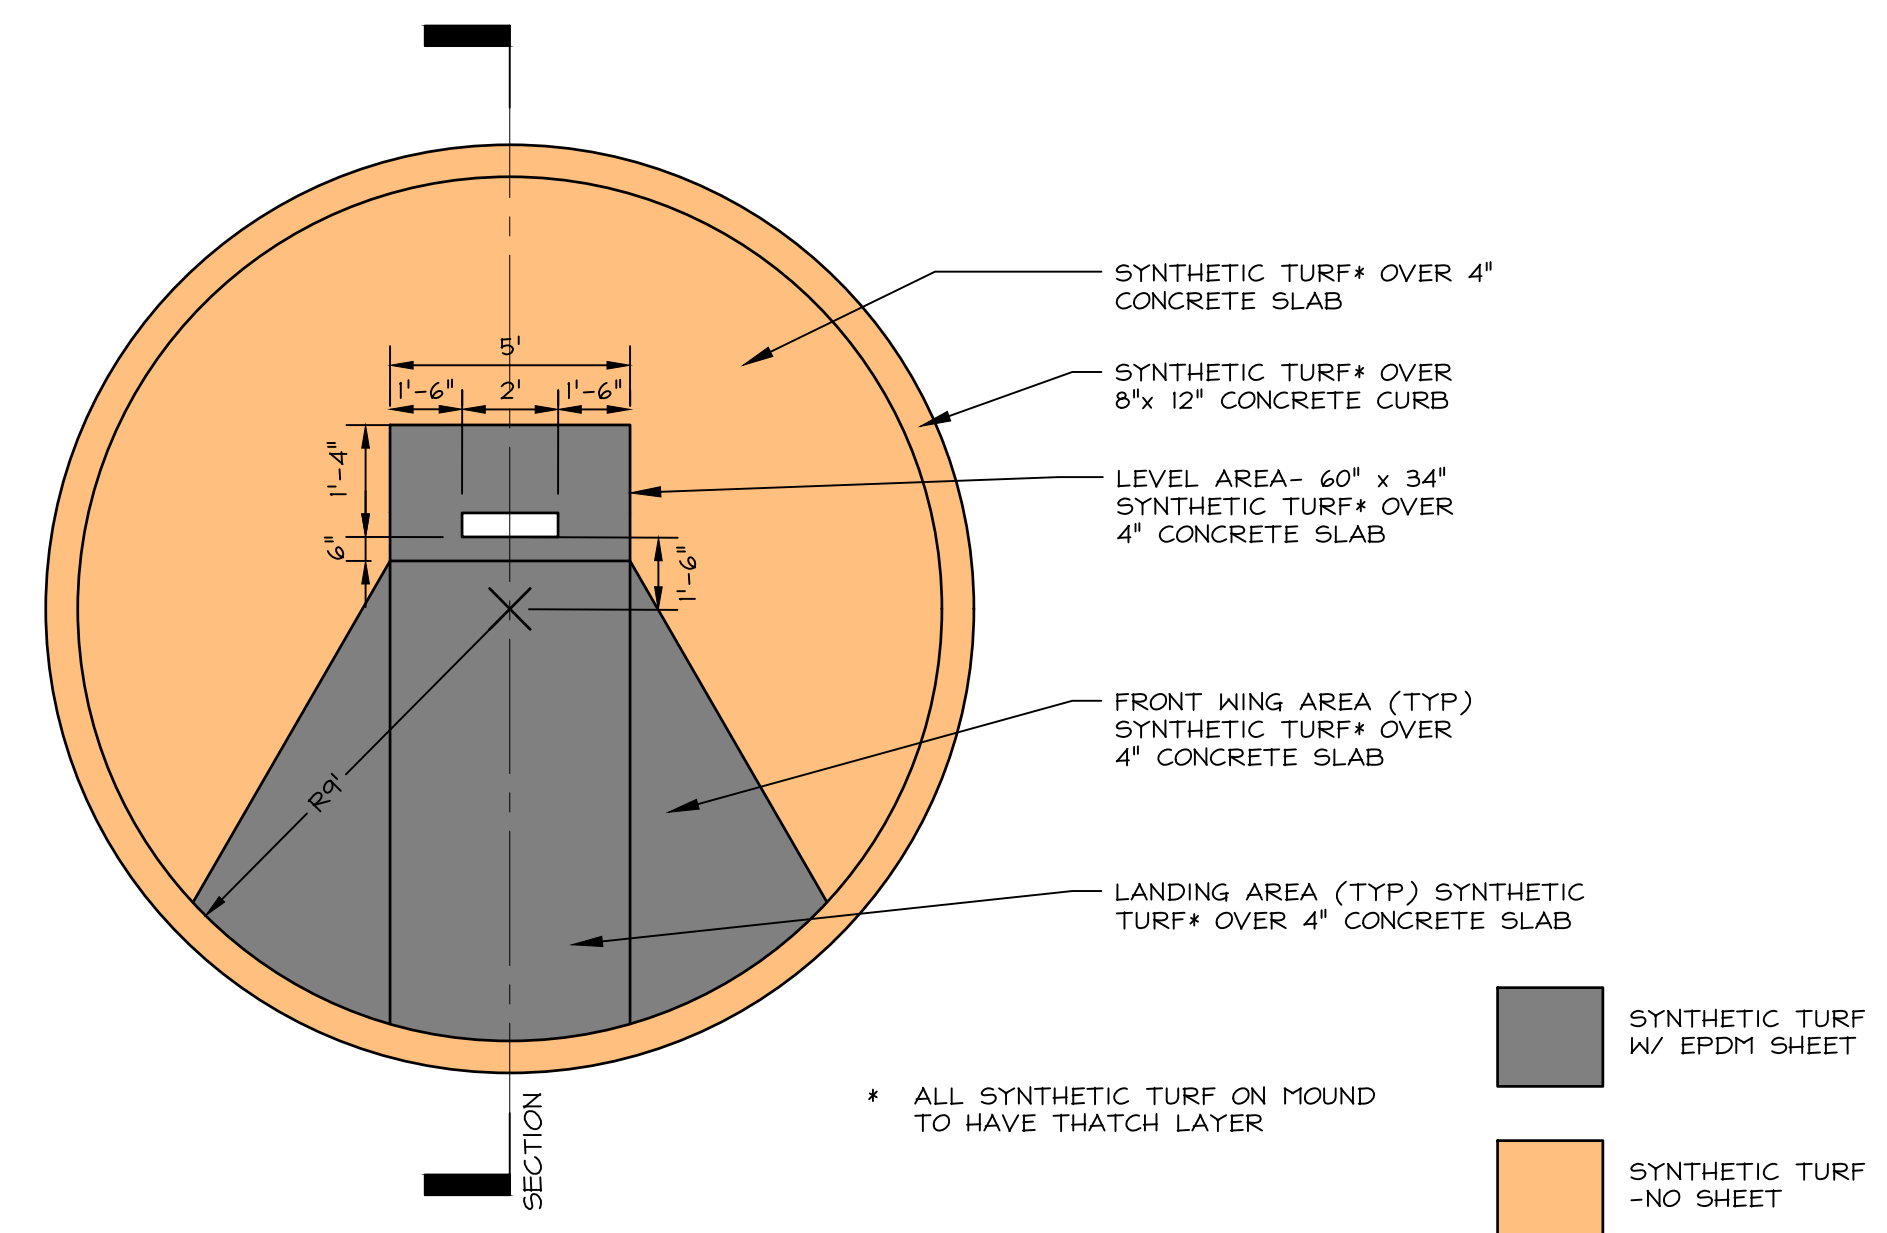

1 BASEBALL PITCHER'S MOUND
 NOT TO SCALE

NOT FOR CONSTRUCTION DETAILS

AMENDED PRELIMINARY / FINAL SITE DEVELOPMENT PLAN
FAIRLEIGH DICKINSON ATHLETIC FIELDS
 FAIRLEIGH DICKINSON UNIVERSITY
 LOT 6 / BLOCK 101 - ZONE: UNIVERSITY
 285 MADISON AVENUE, MADISON, NJ 07940
 MADISON BOROUGH, MORRIS COUNTY, NEW JERSEY

REVISIONS:

No.	DATE	DESCRIPTION OF CHANGES

DATE: 03/05/2020
 PROJECT #: 190450
 DRAWN BY: JLL
 PLOT: JLL
 PIC: SBS

DRAWING NO.
C-503
 P 20-002