



GEOFFREY L. GOGAN
 Architect, Planner, A.I.A., N.J. CERT. 21A00065600
 8 KING STREET, STE. 200, ROBERTSON, N.J. 07068
 TEL: (908) 242-0454 FAX: (908) 242-0454
 EMAIL: GOGAN@GOGAN.COM

DERCK & REDSON
 EST. 1940
 ARCHITECTS
 CAMPUSES: DOWNTOWN ATHLETICS
 3011 SPRING STREET, SUITE 200, BELLEVILLE, PA 19008
 WINDYBUSH@DERCKREDSON.COM (717) 835-2524


FAIRLEIGH DICKINSON ATHLETIC FIELDS
 FAIRLEIGH DICKINSON UNIVERSITY
 LOT 16 BLOCK 101 ZONE 1 UNIVERSITY
 281 WEST 20TH STREET
 MADISON BOROUGH, MORRIS COUNTY, NEW JERSEY

REVISIONS:


No.	DATE	DESCRIPTION OF CHANGES

DATE: 03/08/2020
 PROJECT #: 19A050
 DRAWING: JTW
 P.M.: JTW
 P.I.C.: JLL
 S.E.S.


DRAWING NO. **A-201**

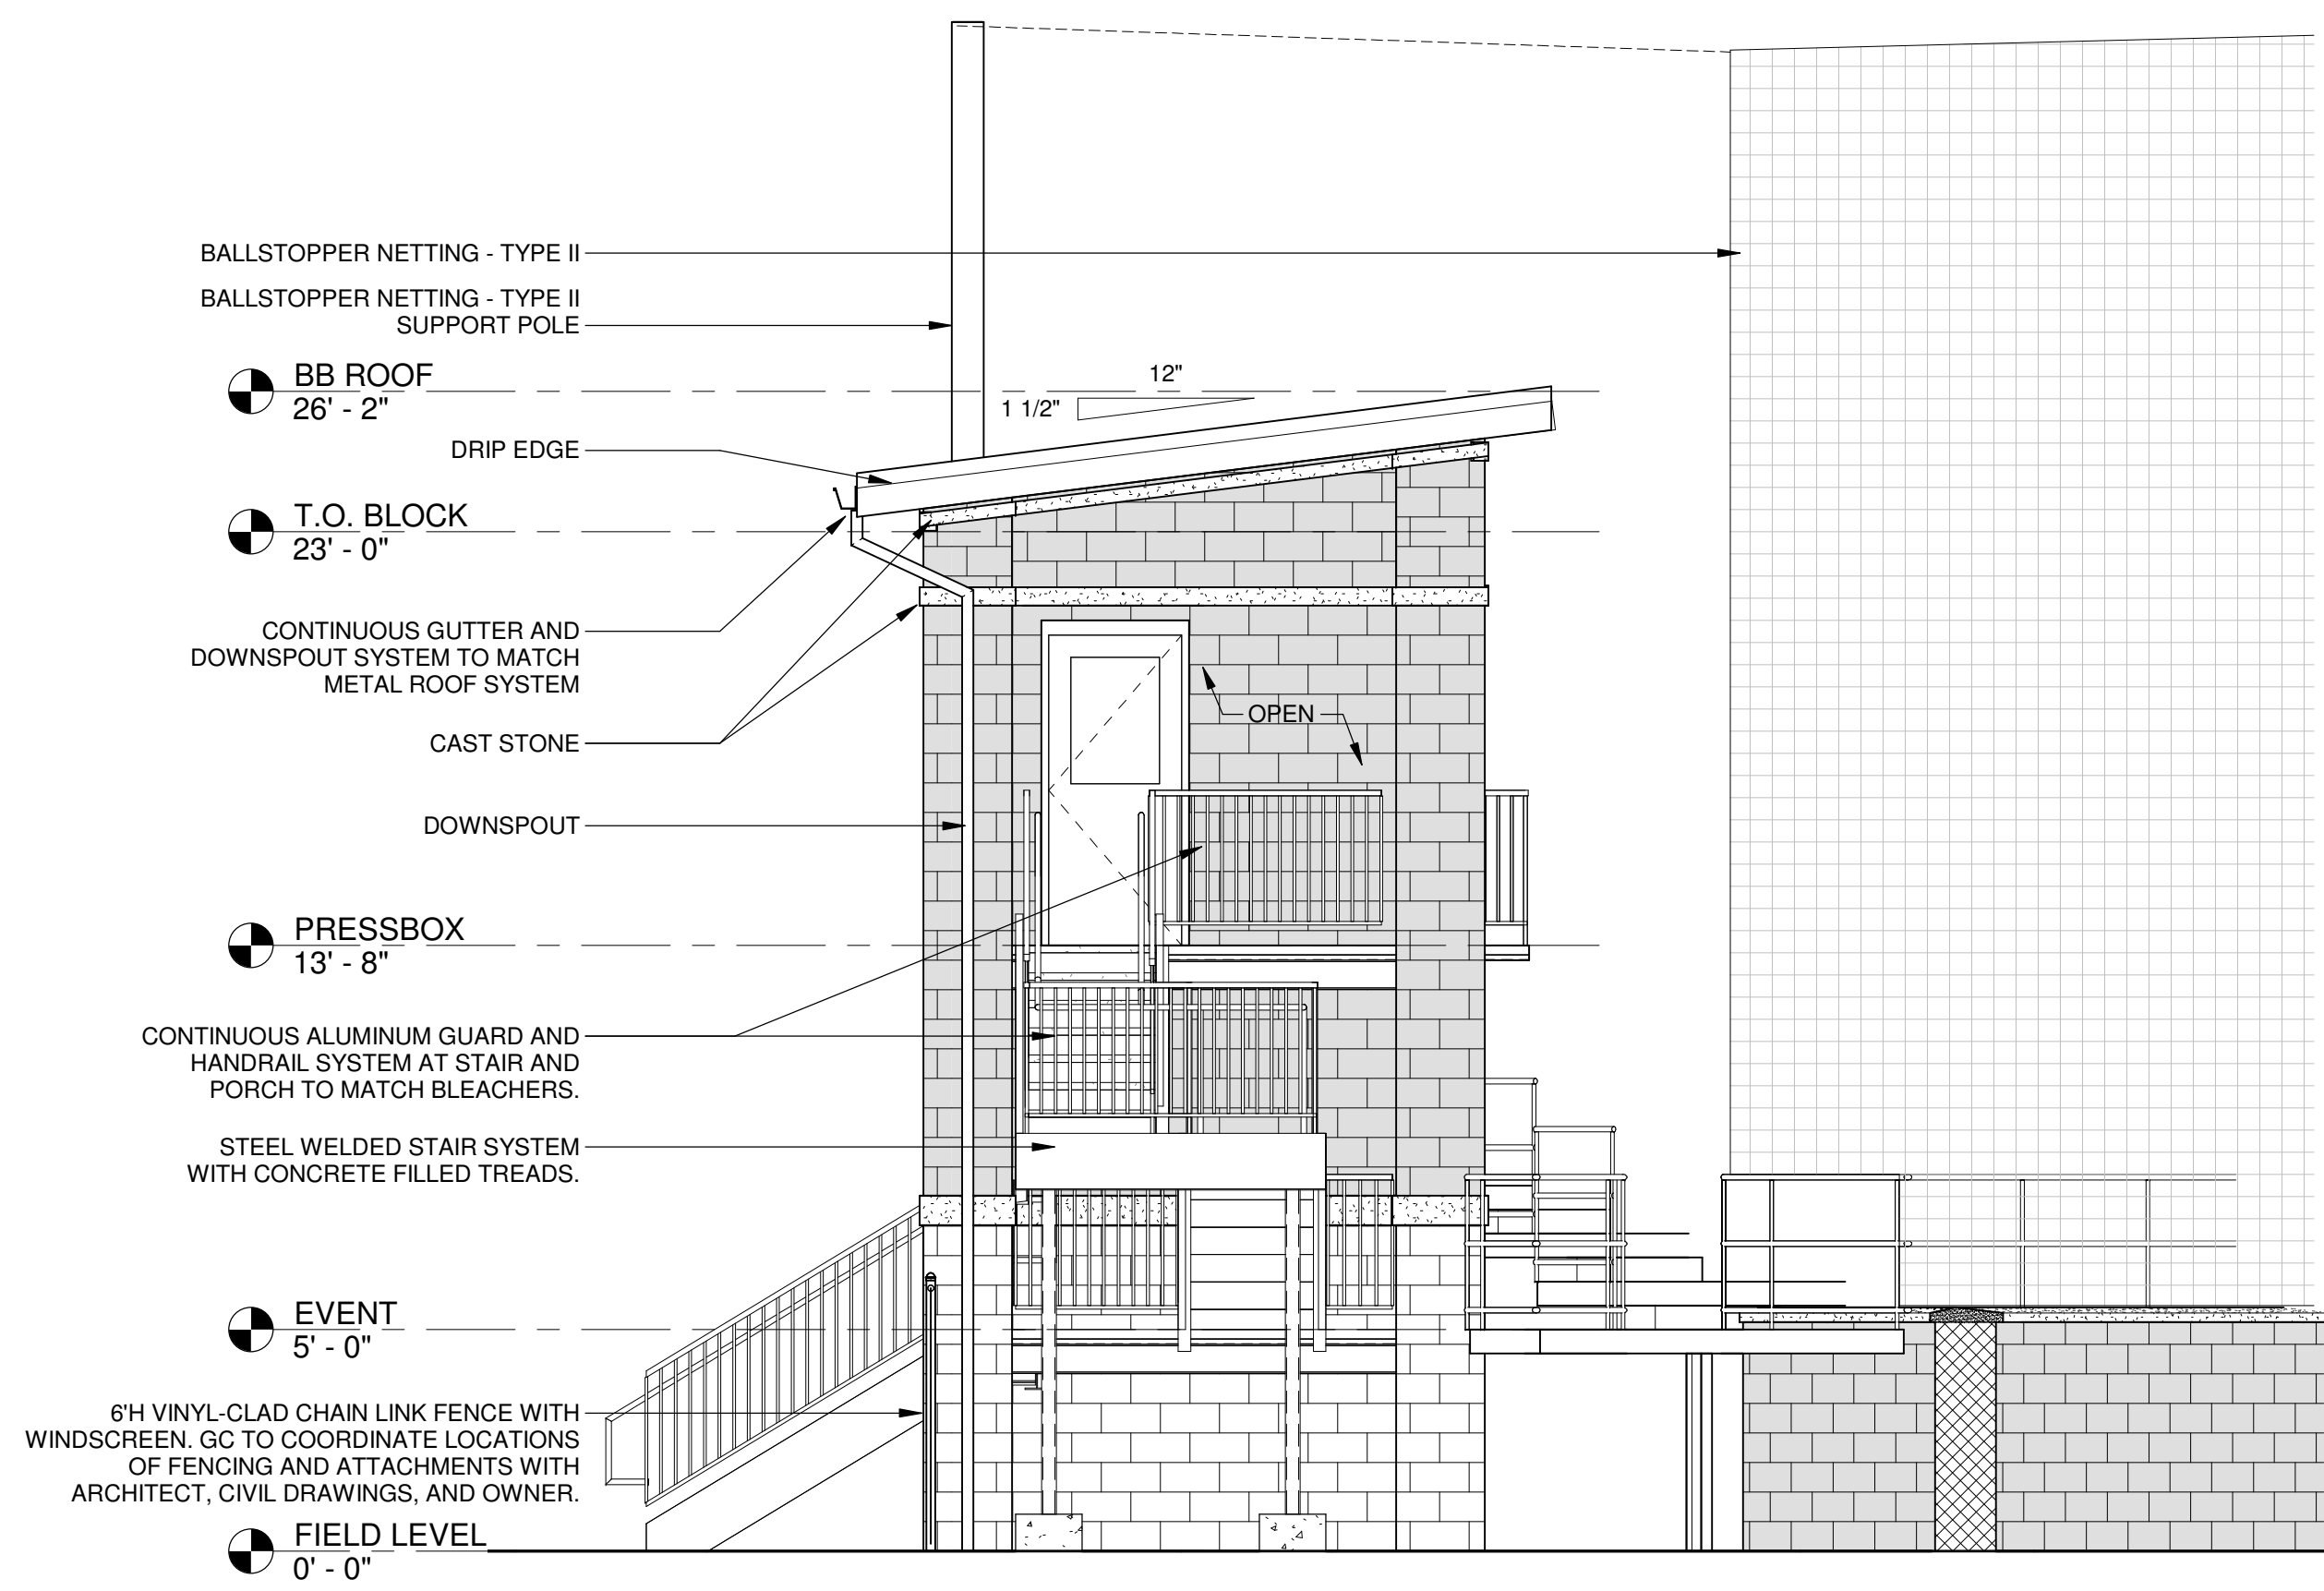


3 PRESS BOX LEFT SIDE ELEVATION
 1/4" = 1'-0"

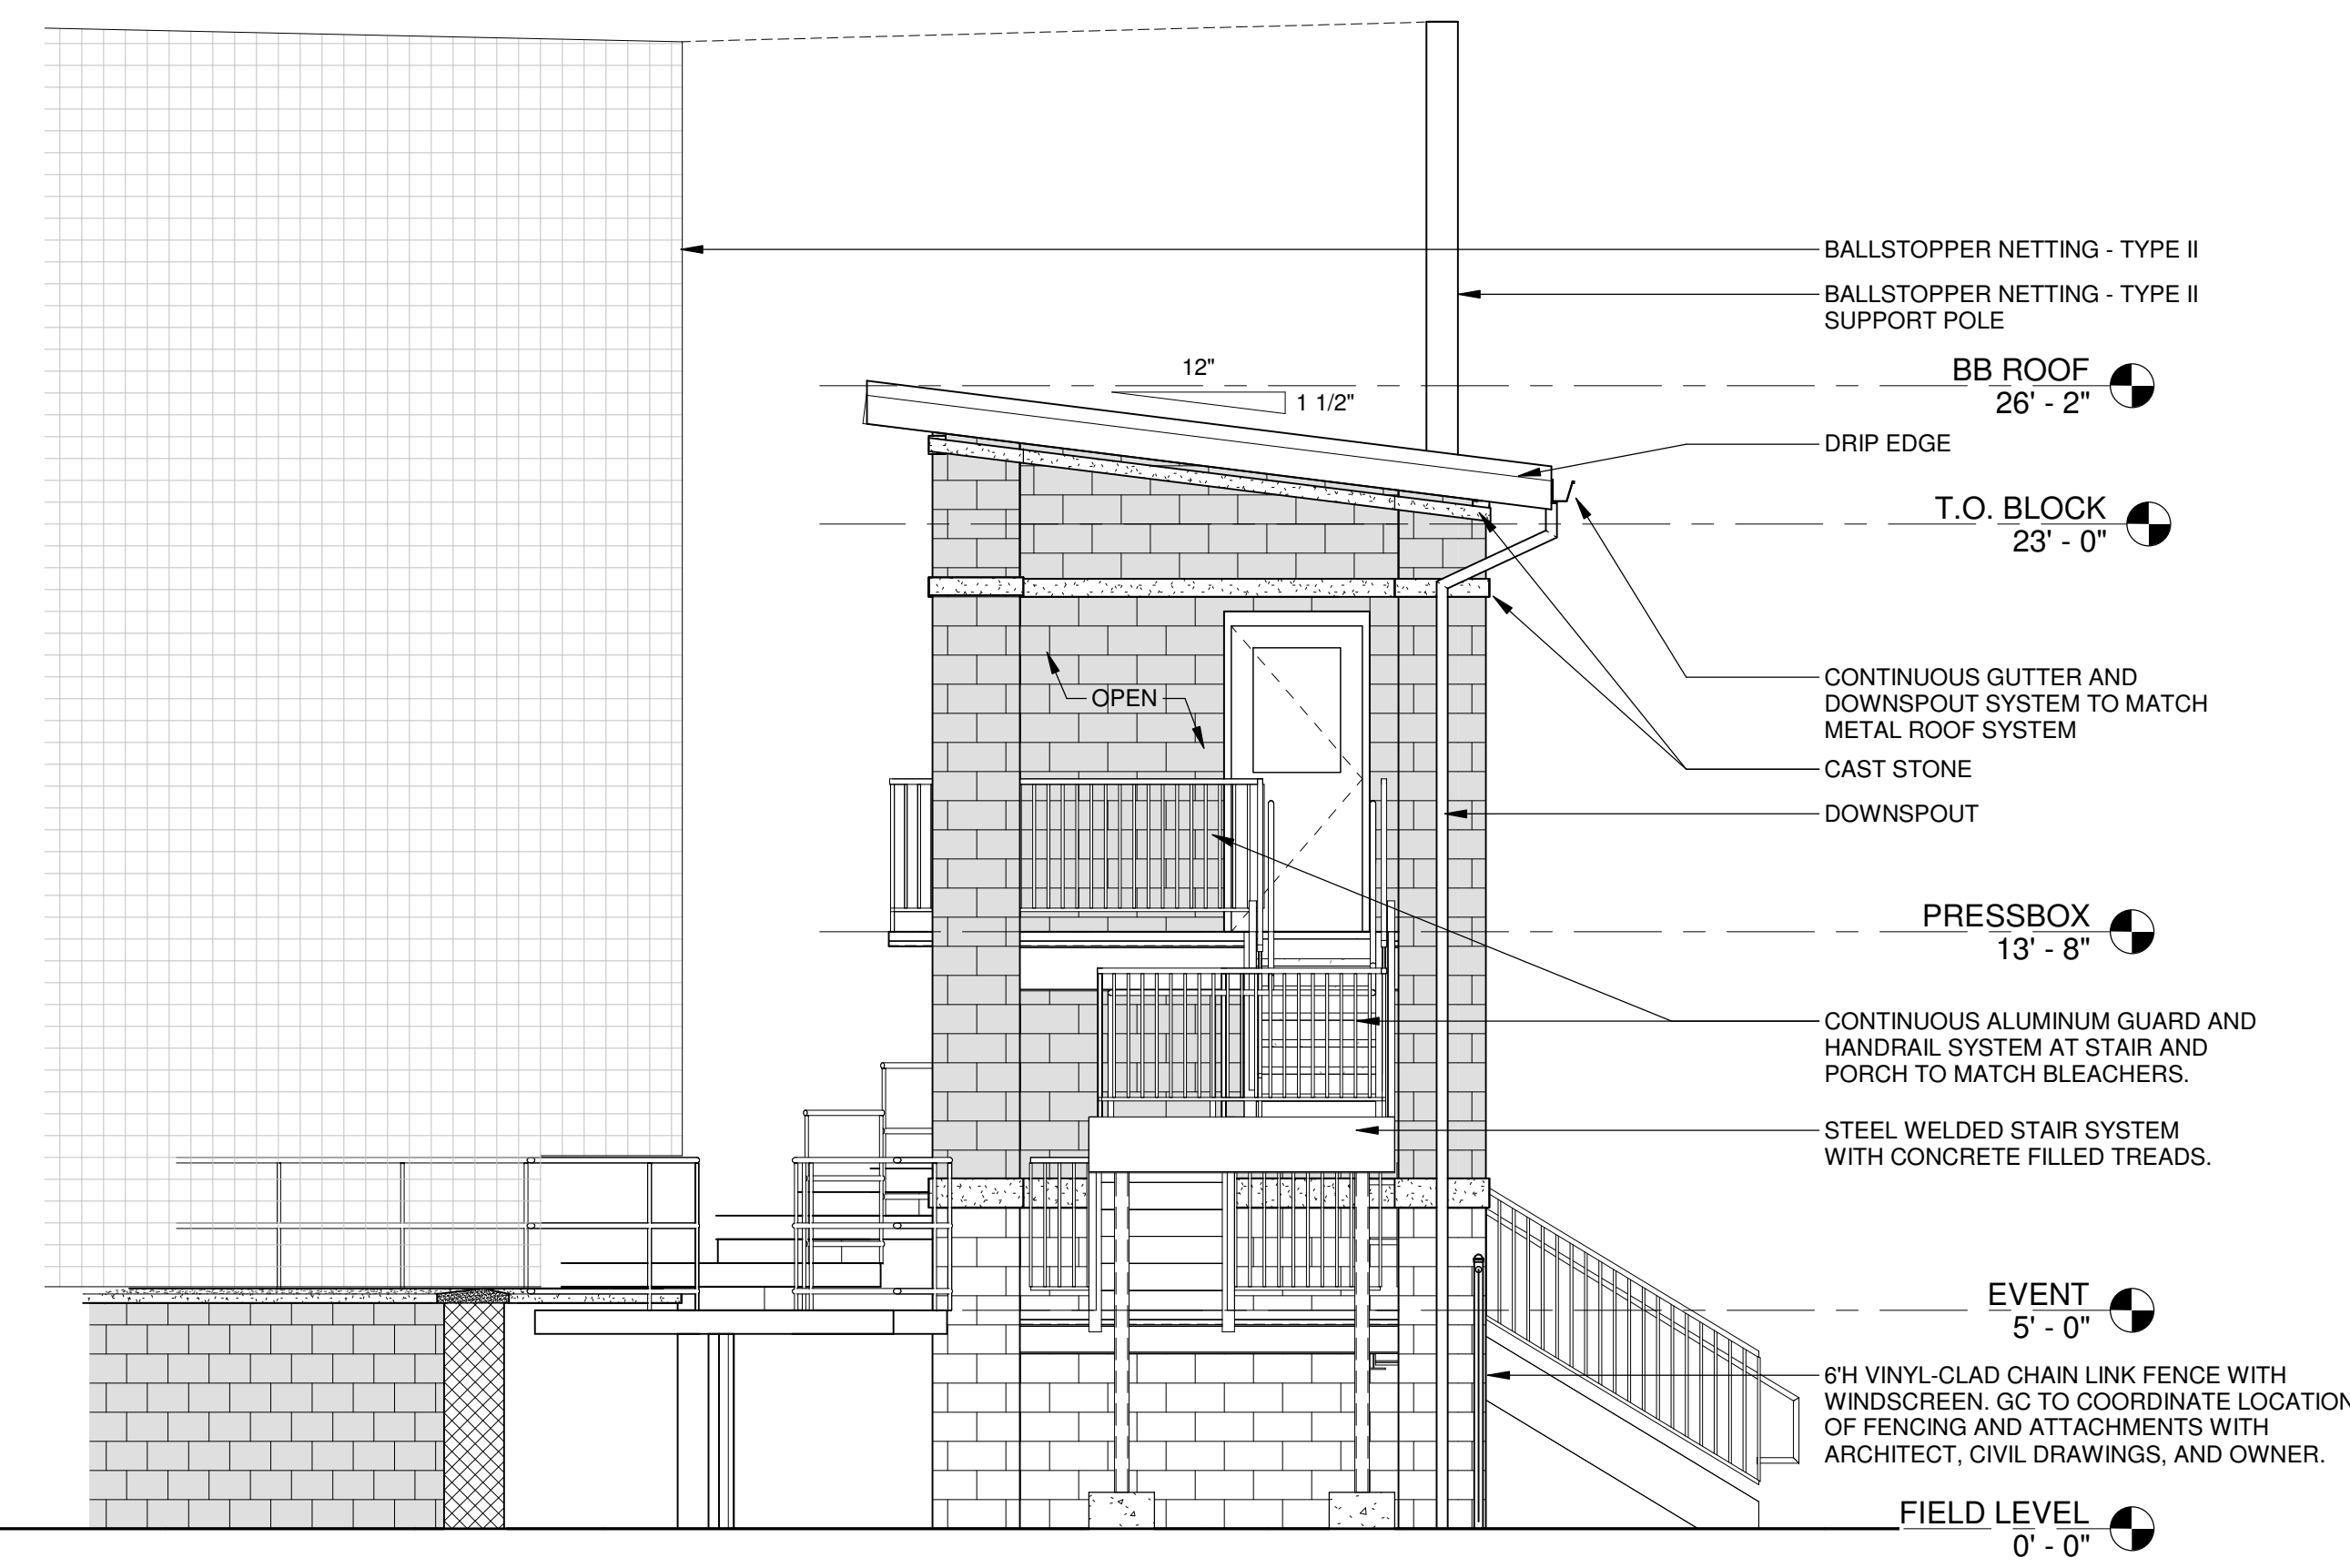


4 PRESS BOX RIGHT SIDE ELEVATION
 1/4" = 1'-0"

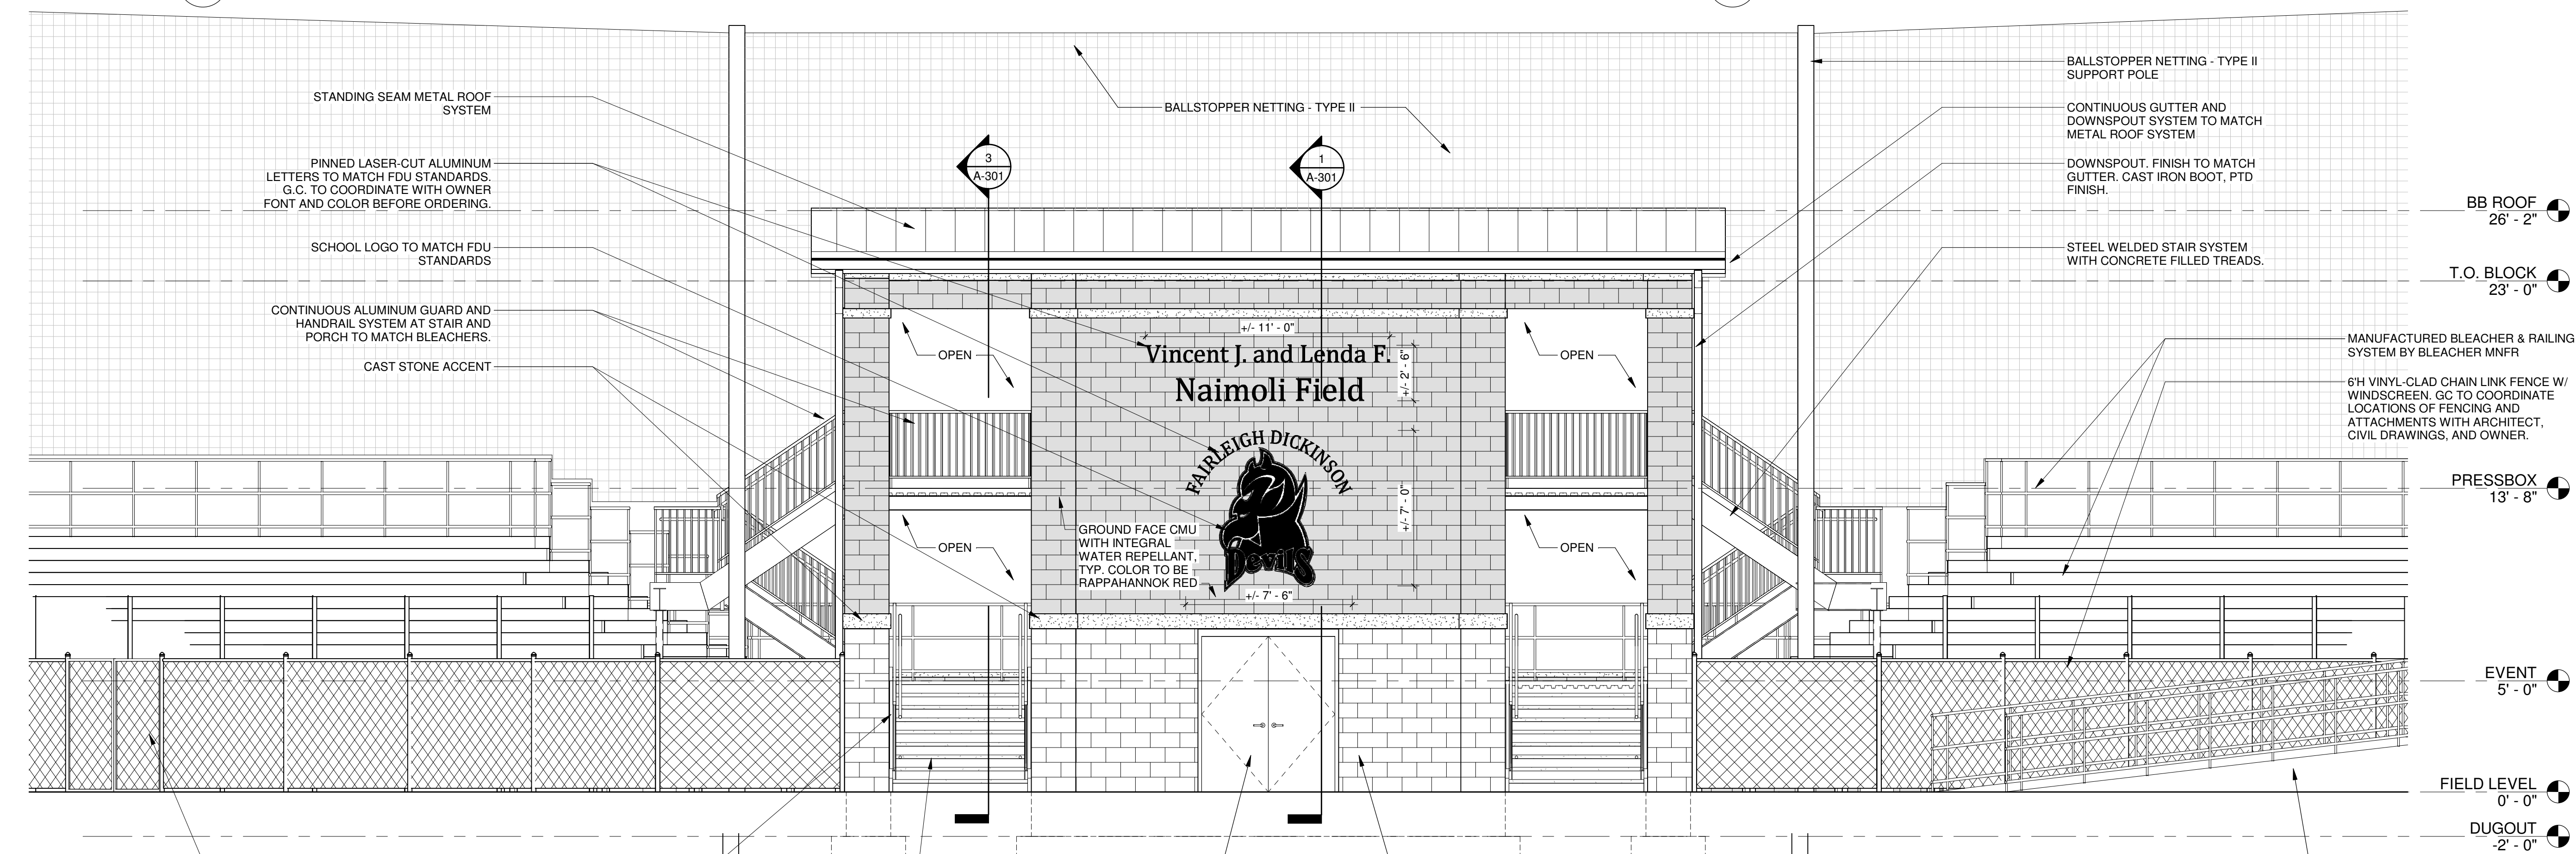

2 PRESS BOX ENTRY ELEVATION
 1/4" = 1'-0"

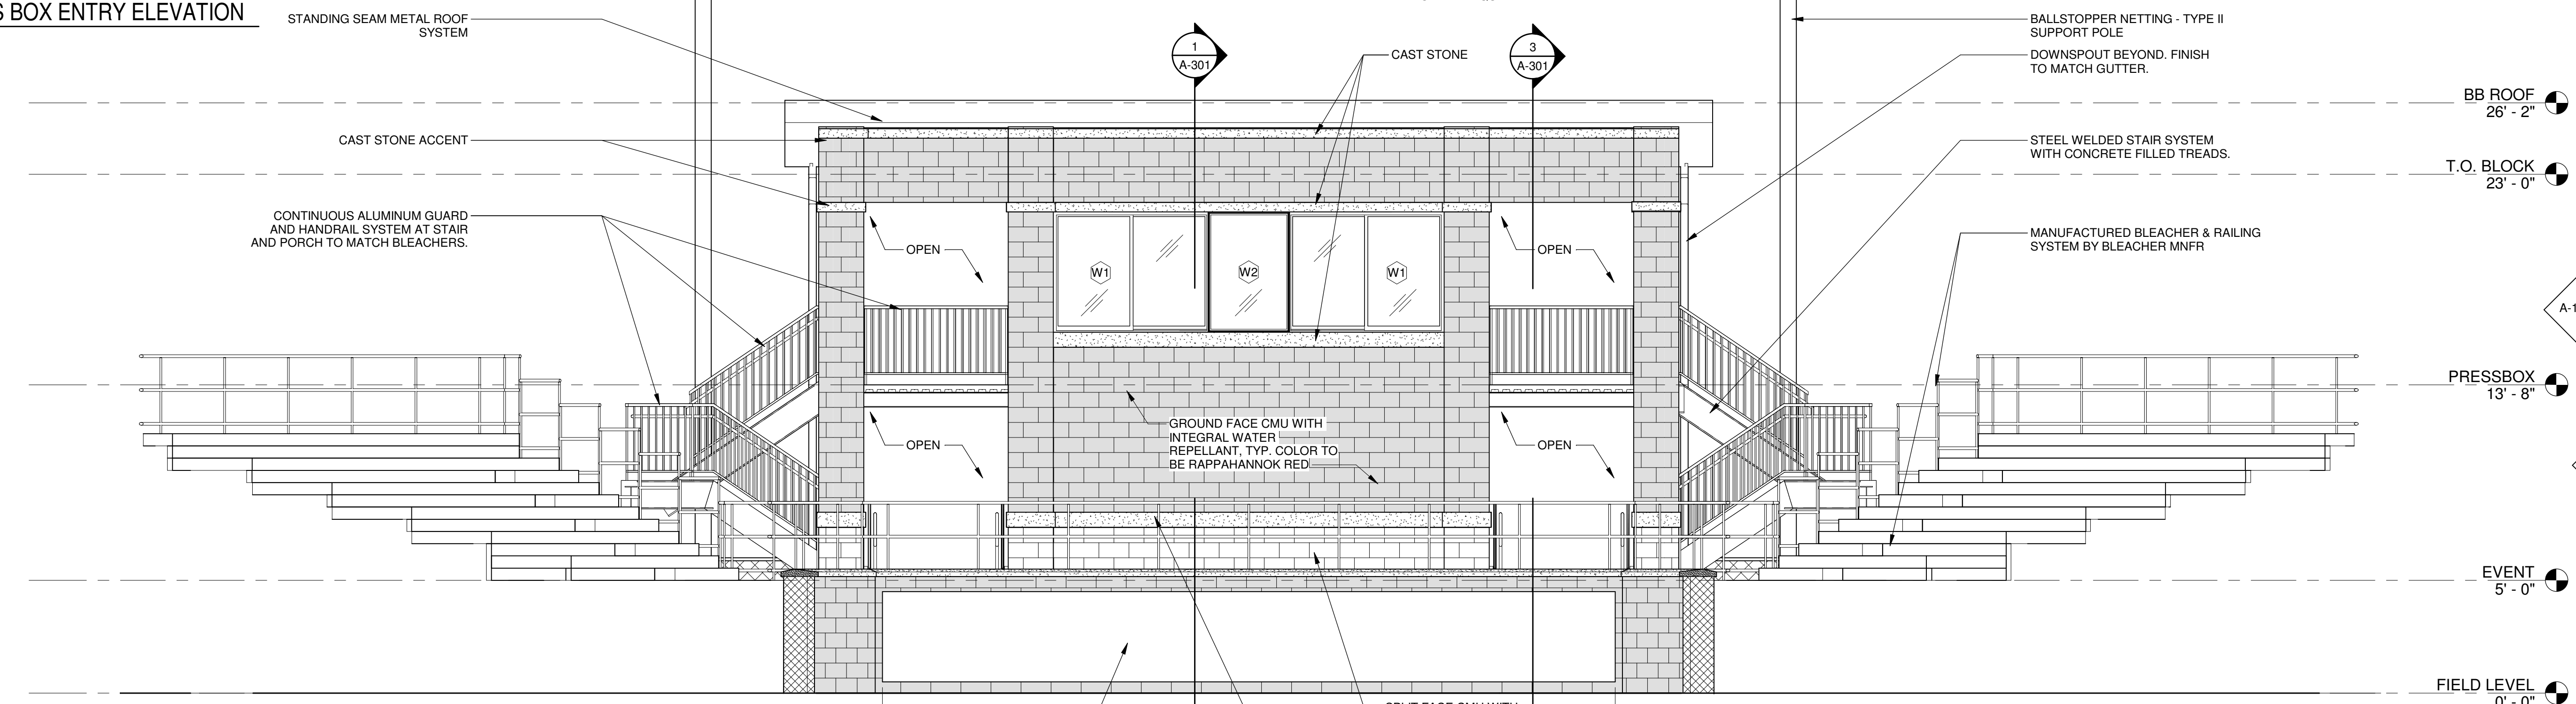

1 PRESS BOX FIELD ELEVATION
 1/4" = 1'-0"

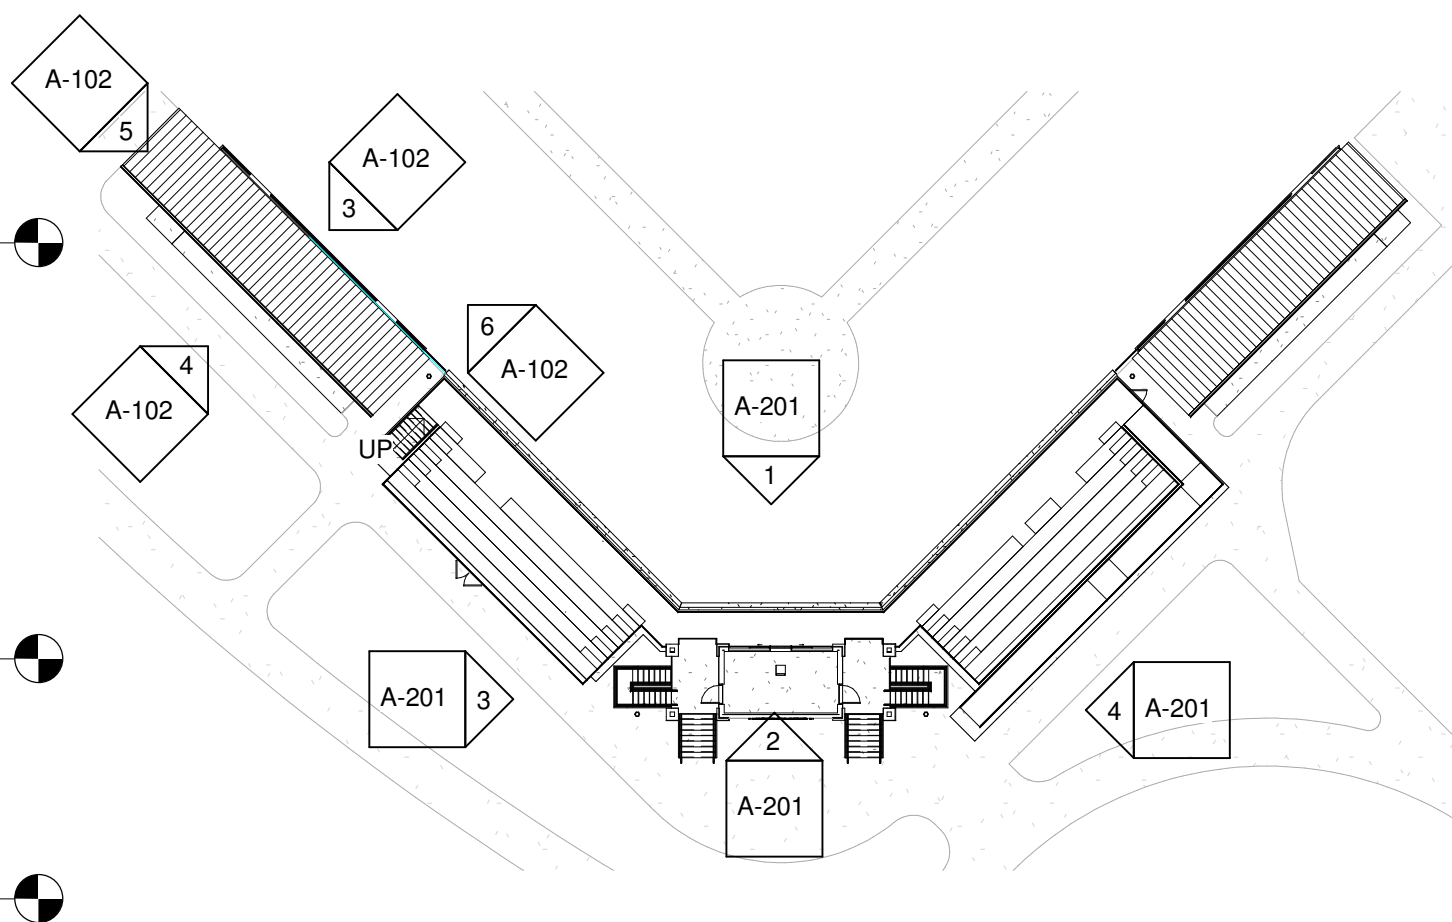

KEYPLAN