



NOTES:

1. NEW ROOF RAFTER SIZE TO MATCH EXISTING ON PORCH EXTENSION AND KITCHEN EXTENSION.
2. NEW FLOOR JOIST SIZE TO MATCH OR EXCEED EXISTING JOISTS.

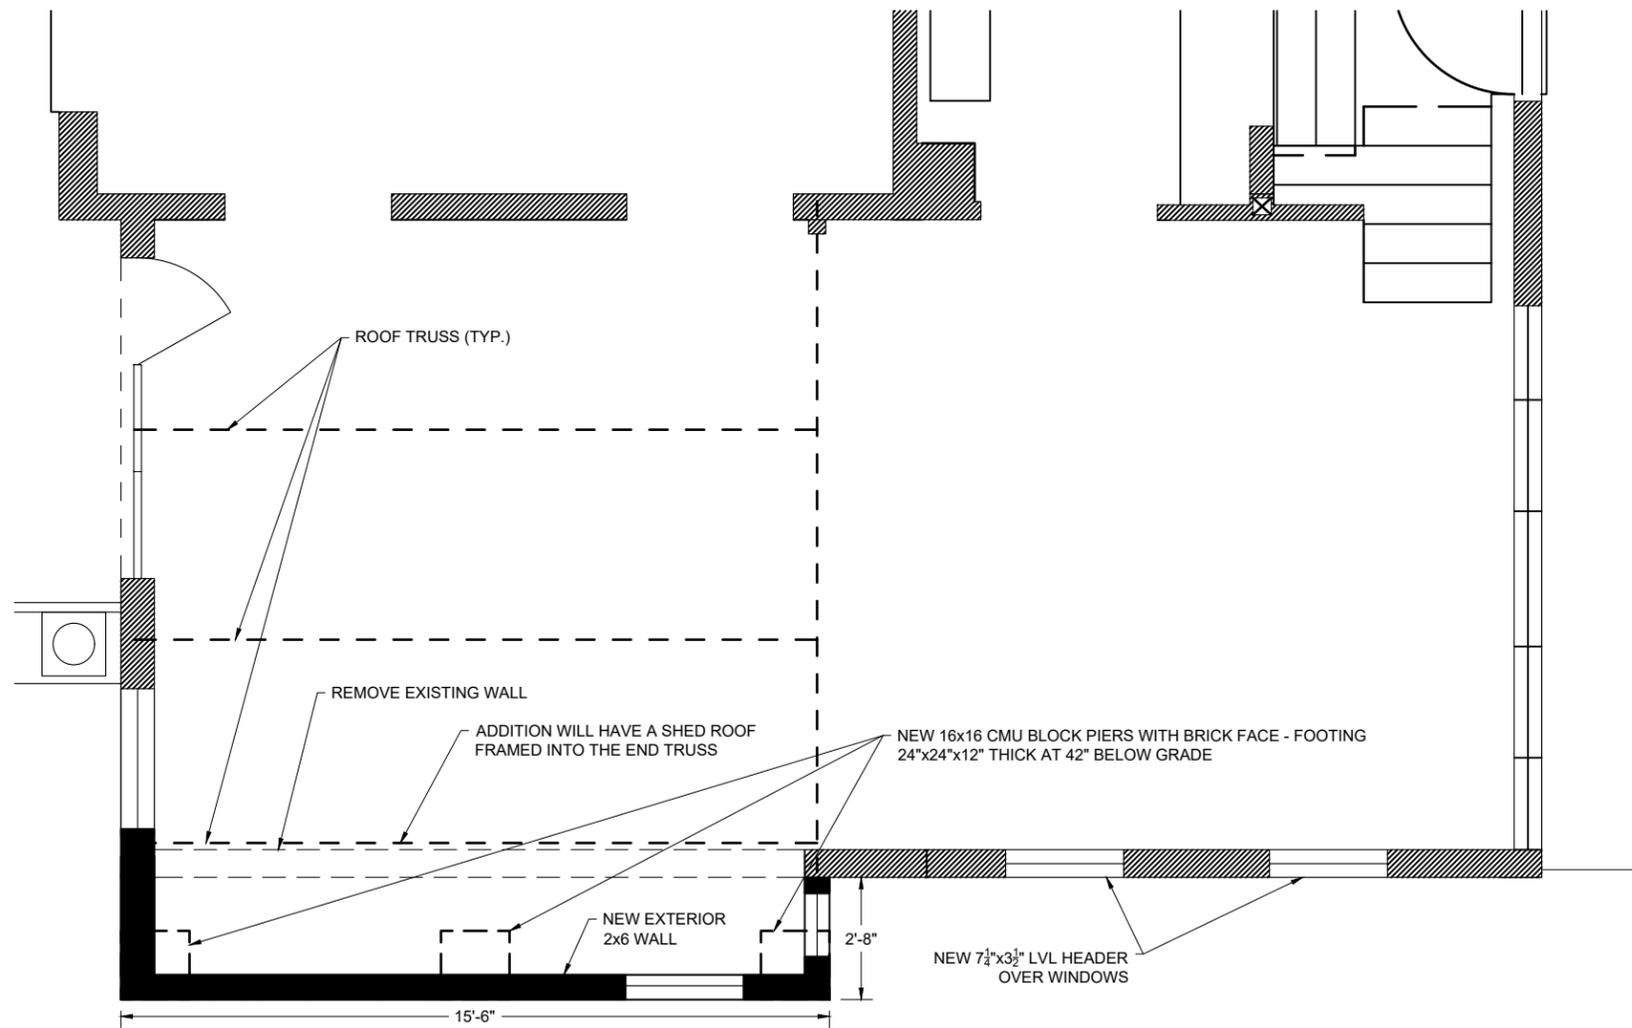

PROPOSED STRUCTURAL PLAN

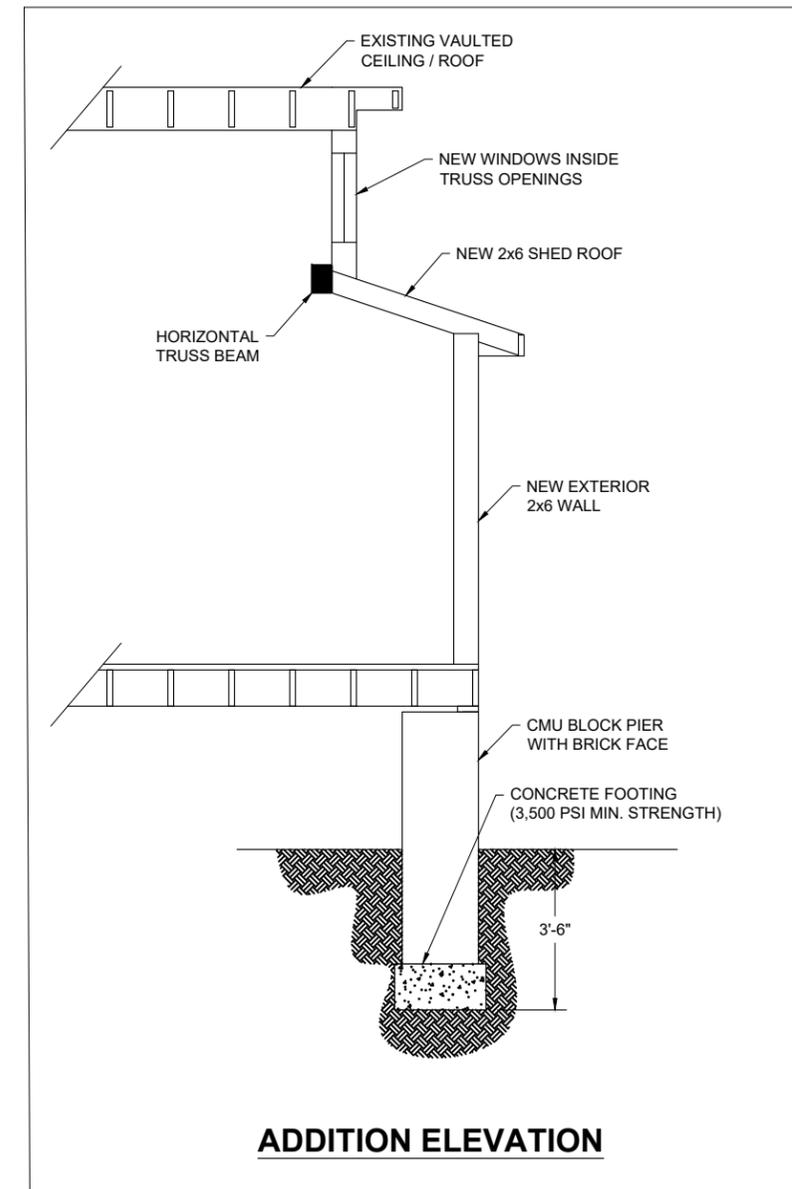

ADDITION ELEVATION

No.	Revision/Issue	Date

Firm Name and Address
COLONNA CONSULTING
construction & engineering
 38 BRITTIN ST, MADISON, NJ 07940

Project Name and Address
 1ST FLOOR ADDITION
 1 FAIRWOOD RD.
 MADISON, NJ 07940

Project 1 FAIRWOOD	Sheet S1
Date 04-06-2020	
Scale 1/4" = 1'-0"	