

- NOTES:**
- 1 PROVIDE 6 FEET OF ALUMINUM PLUGMOLD WITH 6 DUPLEX RECEPTACLES ON 12 INCH CENTERS. PROVIDE (2) CIRCUIT PLUGMOLD.
 - 2 CONNECT EMERGENCY LIGHTING BATTERY UNITS TO LIGHTING CIRCUIT AHEAD OF LOCAL CONTROLS.
 - 3 CONNECT TO SA25 FIXTURES ON LEVEL BELOW.
 - 4 COORDINATE EXACT NEMA CONFIGURATION WITH MECHANICAL EQUIPMENT INSTALLER PRIOR TO ROUGH-IN.
 - 5 PROVIDE PA SPEAKER. MOUNT ON UNDERSIDE OF ROOF. COORDINATE EXACT FINAL ORIENTATION WITH OWNER.

DERCK & EDSON
EST. 1940
CAMPUSES DOWNTOWNS ATHLETICS
38 SOUTH BROAD STREET, LINTZ PA 17543
301 N. SPRING STREET, SUITE 202, BELLEVILLE PA 19823
WWW.DERCKANDEDSON.COM (717)525-0200


PRESSBOX/SEATING PLAN - ELECTRICAL
AMENDED PRELIMINARY / FINAL SITE DEVELOPMENT PLAN
FAIRLEIGH DICKINSON ATHLETIC FIELDS
LOT 6 / BLOCK 101 - ZONE UNIVERSITY
285 S. MADISON ST., 4TH FLOOR
MADISON BOROUGH, MORRIS COUNTY, NEW JERSEY

REVISIONS:


No.	DATE	DESCRIPTION OF CHANGES

DATE:	04/09/2020
PROJECT #:	190450
DRAWN BY:	JST
PN:	BEP
PK:	BEP
PIC:	BEP

DRAWING NO. **E102**

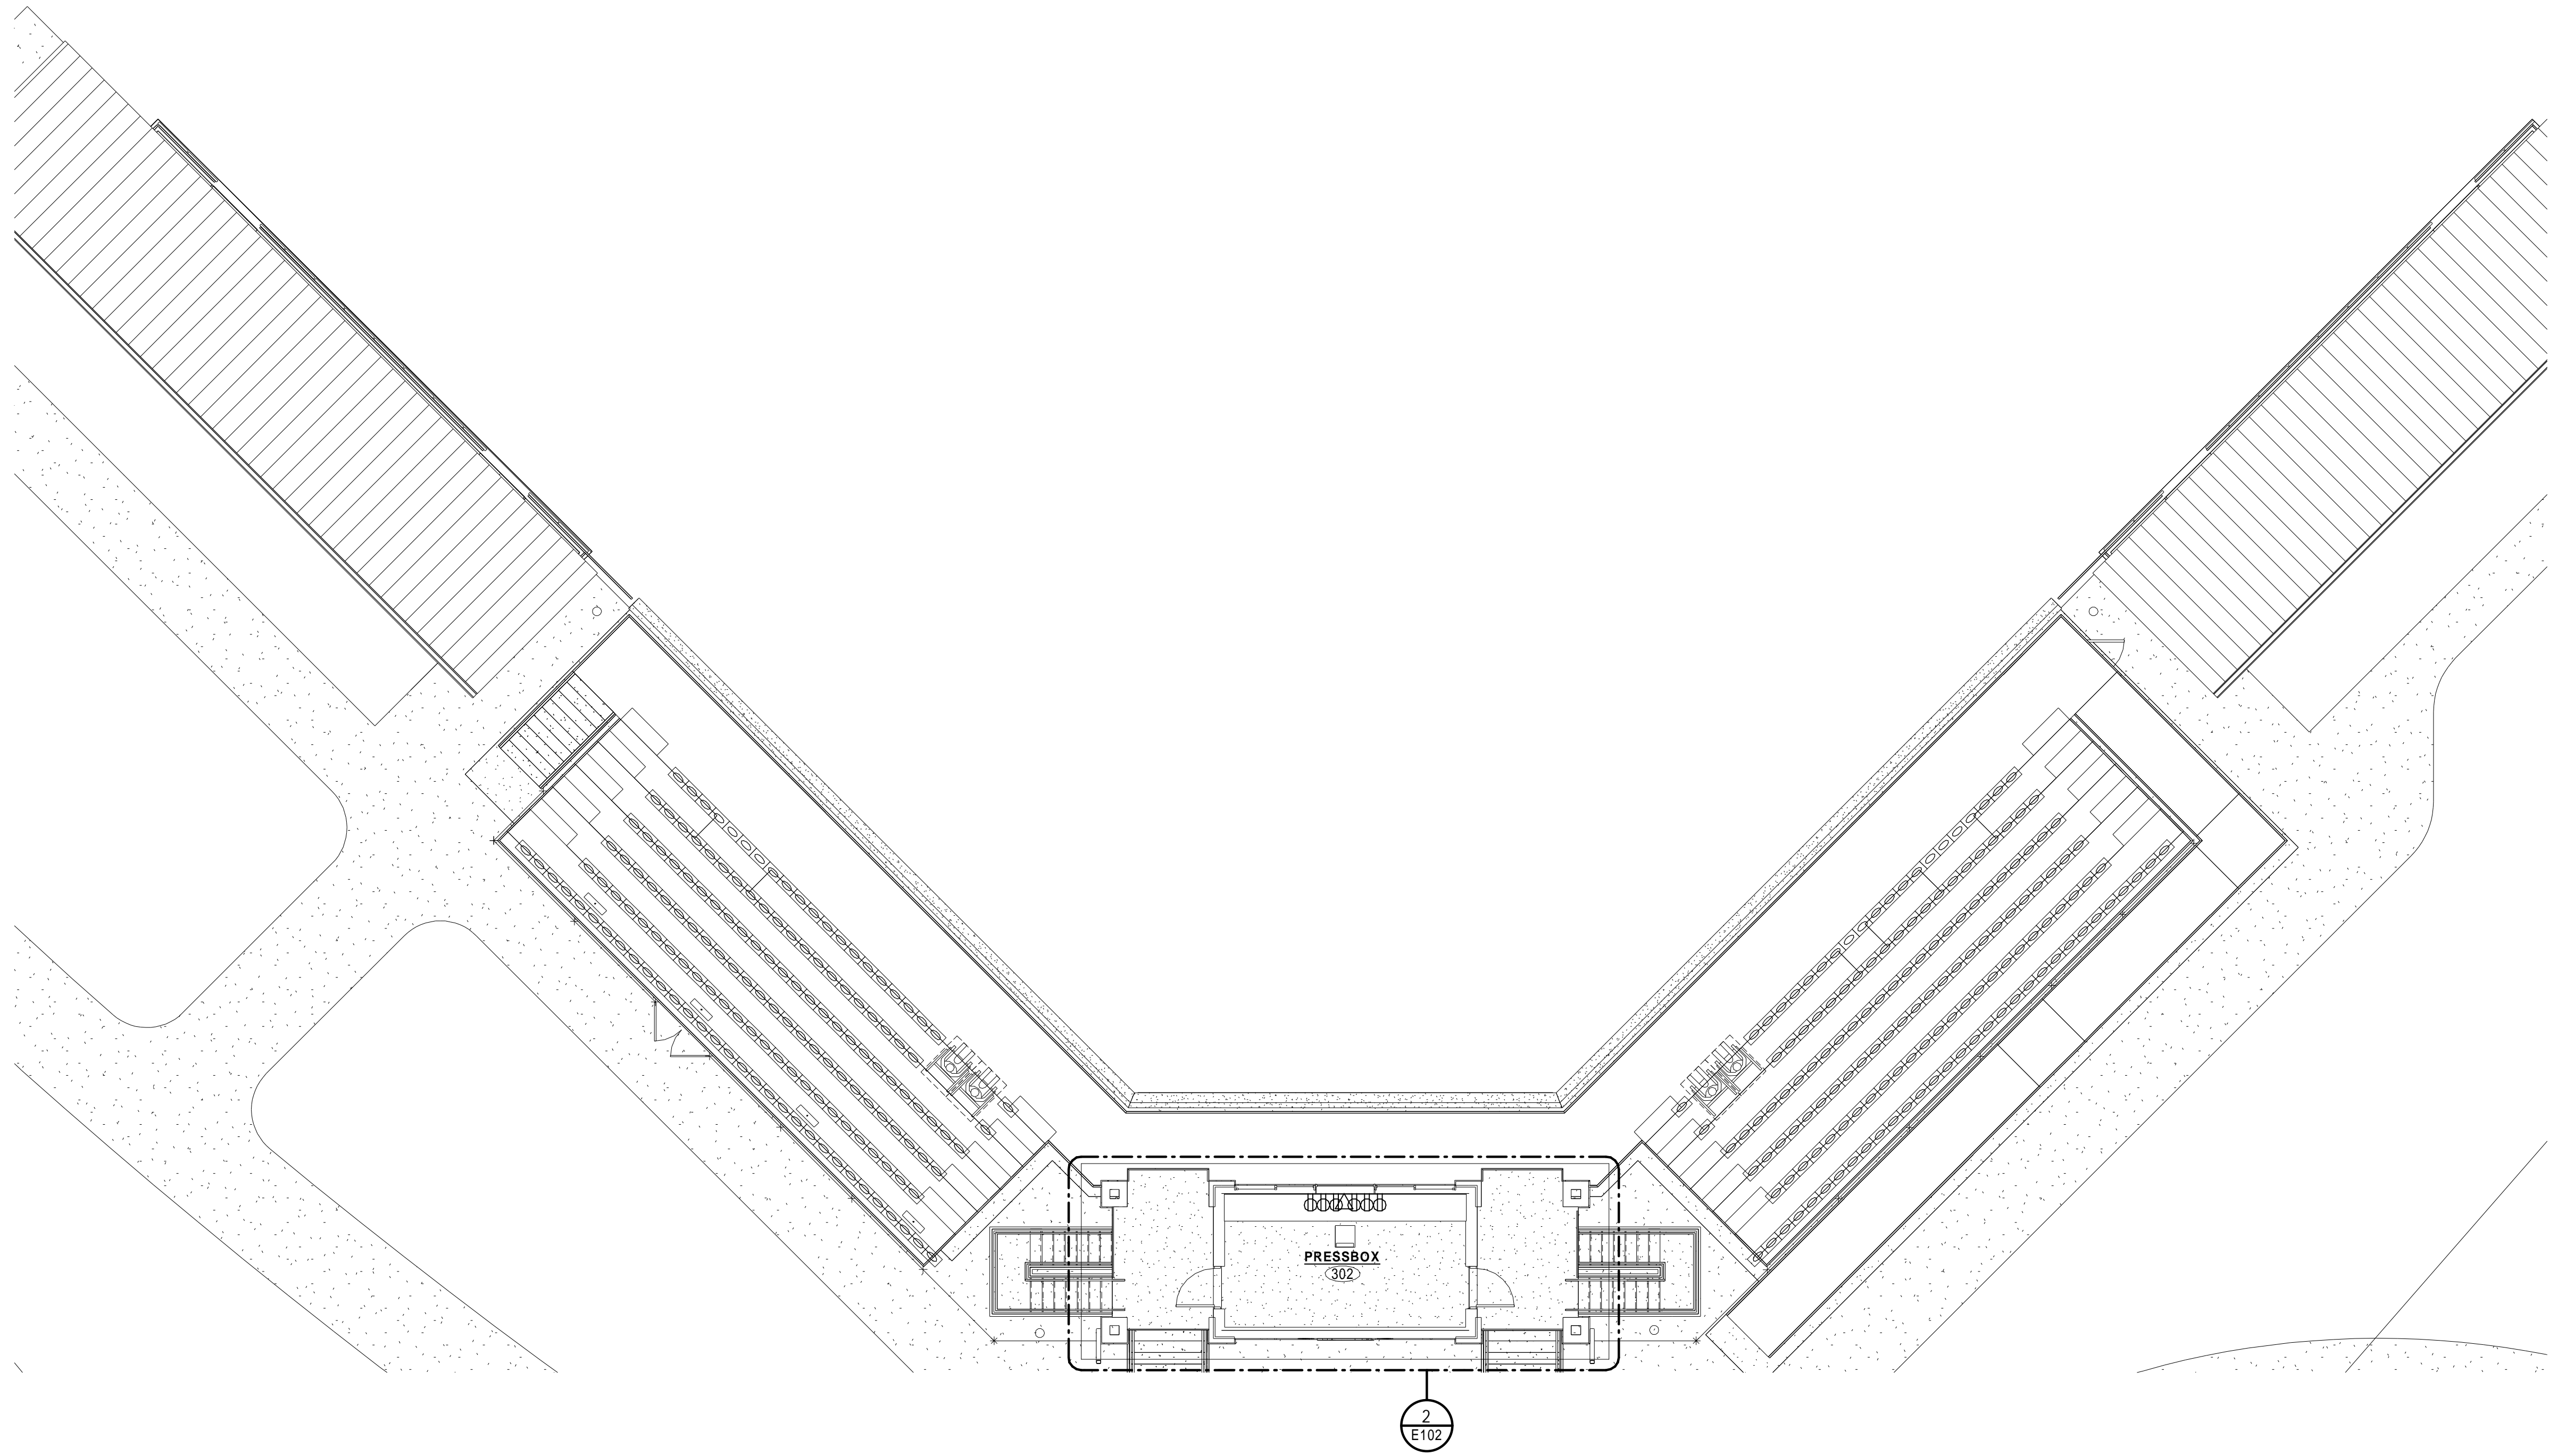

1 BASEBALL - PRESSBOX / SEATING PLAN - ELECTRICAL
SCALE: 1/8" = 1'-0"

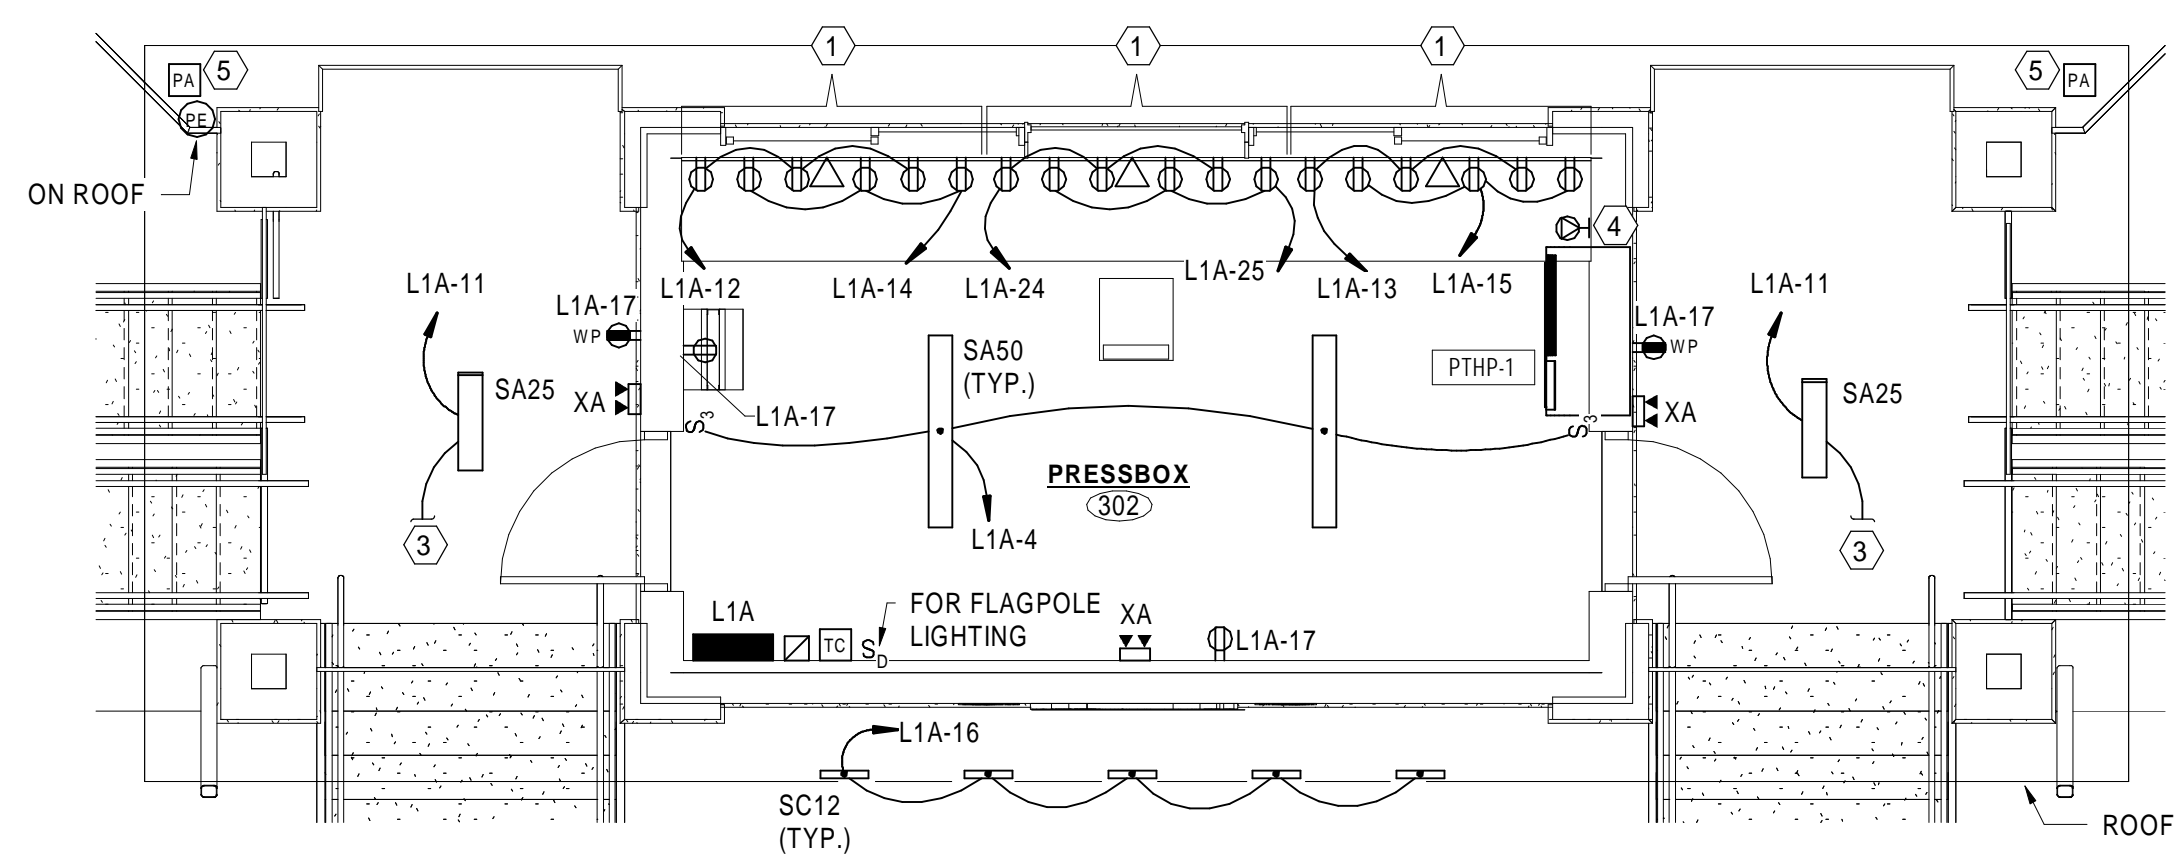

2 BASEBALL - ENLARGED PRESSBOX / SEATING PLAN - ELECTRICAL
SCALE: 1/4" = 1'-0"