
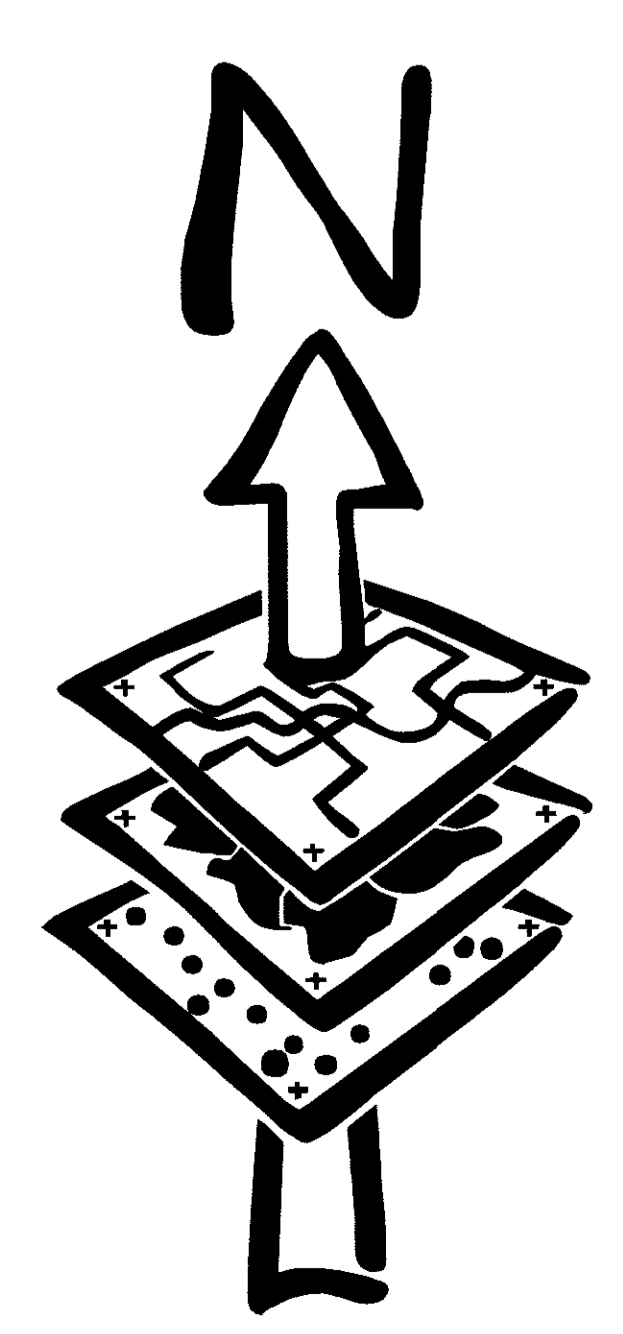


Borough of Madison

MONUMENTATION

Station Name	Latitude (N)	Longitude (W)	Elevation	Northing	Easting	To Reach	Picture	Map
MA 01	40° 47' 08.77089"	74° 24' 03.89909"	199.32	699159.471	2073503.753	From Main St. S. John St. to 0.1 M. N. on John Street	Y	Y
MA 1A	40° 47' 05.96694"	74° 24' 06.91164"	213.29	698876.418	2073392.751	SE Corner of intersection of Dean St. & John Ave.	Y	Y
MA 02	40° 45' 33.34259"	74° 23' 58.84934"	203.45	701546.744	2073993.891	Corner of intersection of parking lot opp. Longview	Y	Y
MA 2A	40° 45' 35.00899"	74° 23' 53.61967"	189.16	701816.563	2074396.846	On grounds of community pool and municipal park	Y	Y
MA 03	40° 45' 53.98779"	74° 24' 11.62252"	241.07	703692.537	2072975.871	At the intersection of Greenwood and Farview	Y	Y
MA 04	40° 45' 35.93337"	74° 23' 00.01422"	201.13	703981.189	2069259.714	Just East of MA 01	Y	Y
MA 04A	40° 45' 22.64117"	74° 24' 57.15343"	247.92	700550.499	2069490.7	East side of Maple and Kings Road	Y	Y
MA 05	40° 44' 52.63461"	74° 25' 01.63284"	366.27	697512.836	2069145.069	Intersection Woodward and Cardfield 0.2 M. E. on Woodward	Y	Y
MA 5A	40° 44' 49.38162"	74° 25' 01.54663"	361.71	697183.656	2069152.825	Intersection of Cardfield, Park and Woodward at the Madison HS Ridgepole	Y	Y
MA 06	40° 45' 09.90459"	74° 24' 27.04261"	275.32	705340.262	2071784.303	On grounds of Madison HS	Y	Y
MA 6A	40° 45' 14.86549"	74° 24' 24.28301"	264.28	705642.937	2071995.147	Long maintenance area	Y	Y
MA 07	40° 45' 53.91387"	74° 23' 34.44314"	318.29	703707.233	2066652.751	On Madison Ave across from Morris Ave	Y	Y
MA 08	40° 45' 08.37061"	74° 23' 59.89171"	365.93	700164.973	2064649.645	300' from C.L.C.C. of Rt 124 S. on Morris Ave on Cardfield	Y	Y
MA 09	40° 45' 42.96968"	74° 25' 58.30097"	370.33	702594.748	2064700.042	From Madison Ave go S 0.3 M. on Lorraine Way near Tenhouse Entrance	Y	Y
MA 9A	40° 45' 25.16378"	74° 26' 04.66798"	369.36	700791.169	2064294.707	Just past Gleneld on opposite side	Y	Y
MA 10	40° 45' 08.29114"	74° 25' 54.03029"	354.07	699095.019	2065061.746	On land bordered by Douglas, Harrel, and Orchard	Y	Y
MA 11	40° 44' 47.35914"	74° 24' 03.74954"	263.94	699902.036	2073901.822	At new sign on corner Fen Court and Adams Way	Y	Y
MA 12	40° 46' 14.18053"	74° 25' 22.67401"	244.32	705760.725	2067902.694	0.1 M. E. of intersection of Chateau, Thery & Park	Y	Y
MA 12A	40° 46' 15.20599"	74° 25' 14.31617"	220.79	705666.252	2068145.438	East E. of intersection of Chateau, Thery and Park	Y	Y
MA 13	40° 44' 50.01449"	74° 25' 38.79420"	308.92	697245.791	2066285.556	SW corner of Cardfield and Green Ave	Y	Y
MA 13A	40° 44' 48.81733"	74° 25' 32.07813"	307.88	697119.981	2066922.83	0.1 M. E. of Cardfield Ave from Green Ave	Y	Y
MA 14	40° 45' 48.72259"	74° 24' 59.37418"	237.06	704201.422	2069299.845	Intersection Lorraine & East St. 0.3 M. corner Harding St. on South St. make a right at East St.	Y	Y
MA 14A	40° 46' 03.83628"	74° 24' 58.62818"	237.10	704119.296	2069285.772		Y	Y

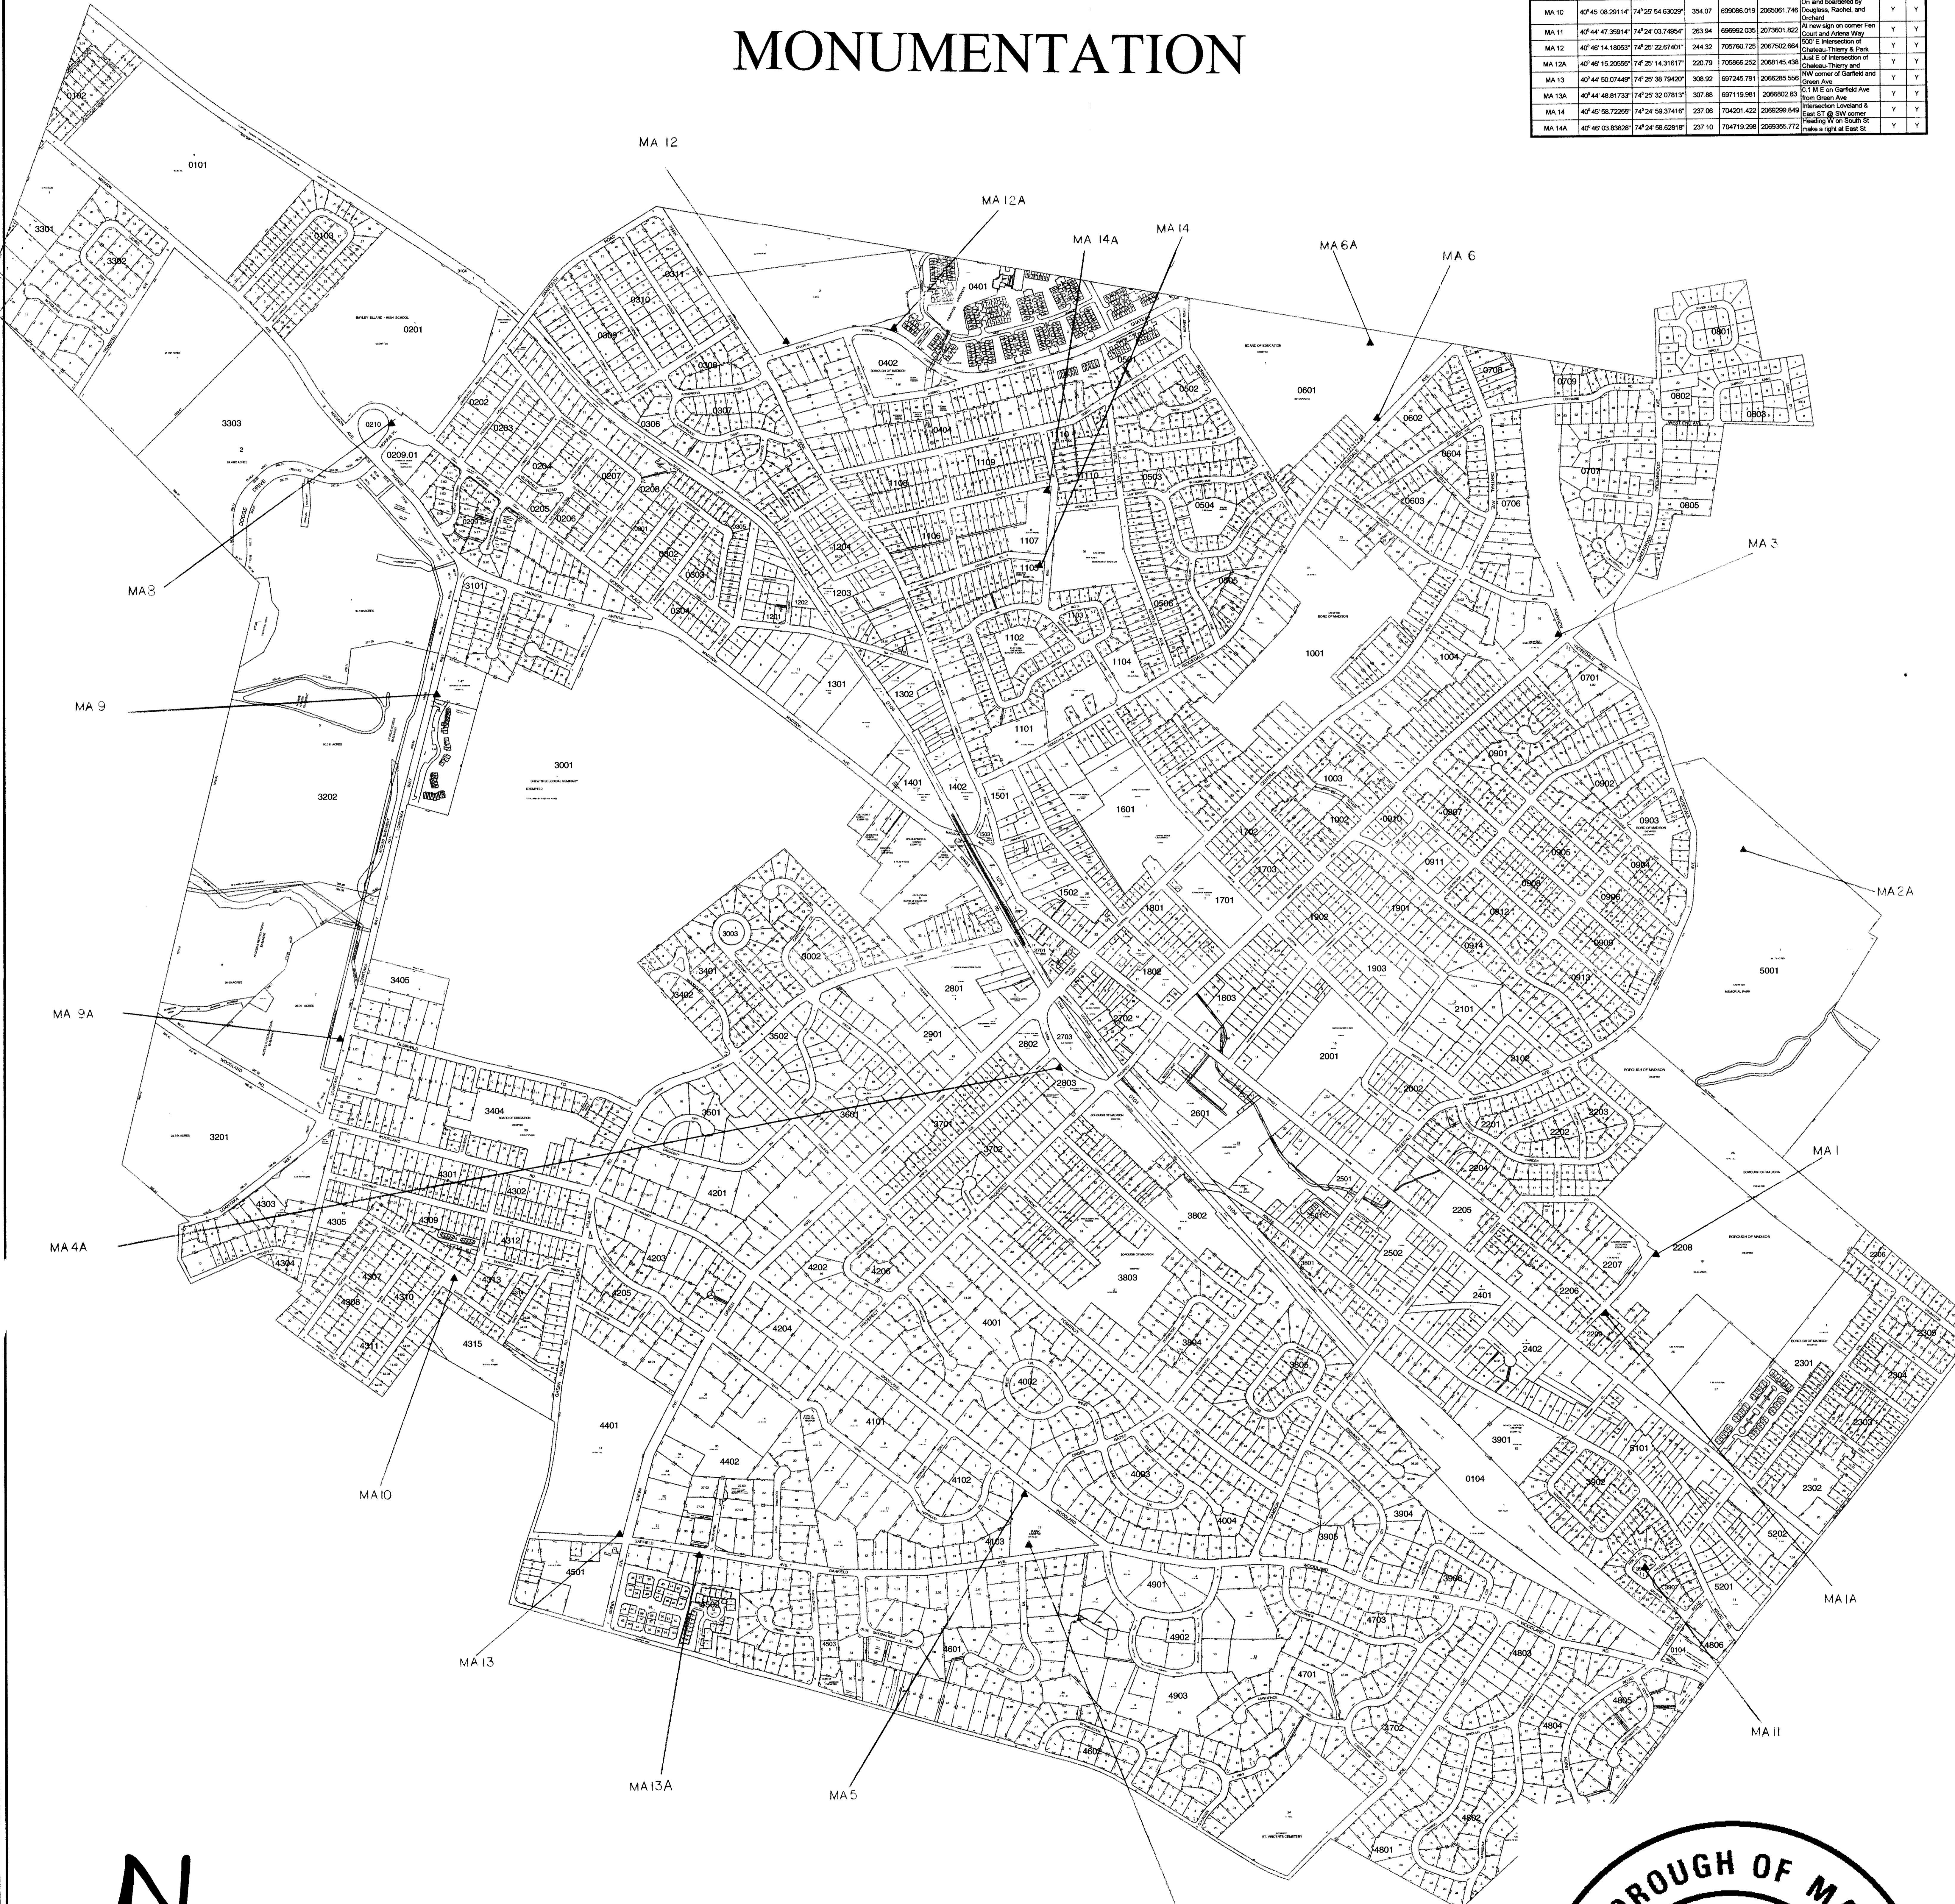

800 0 800 Feet

