




SHEET 33

CHATHAM TOWNSHIP

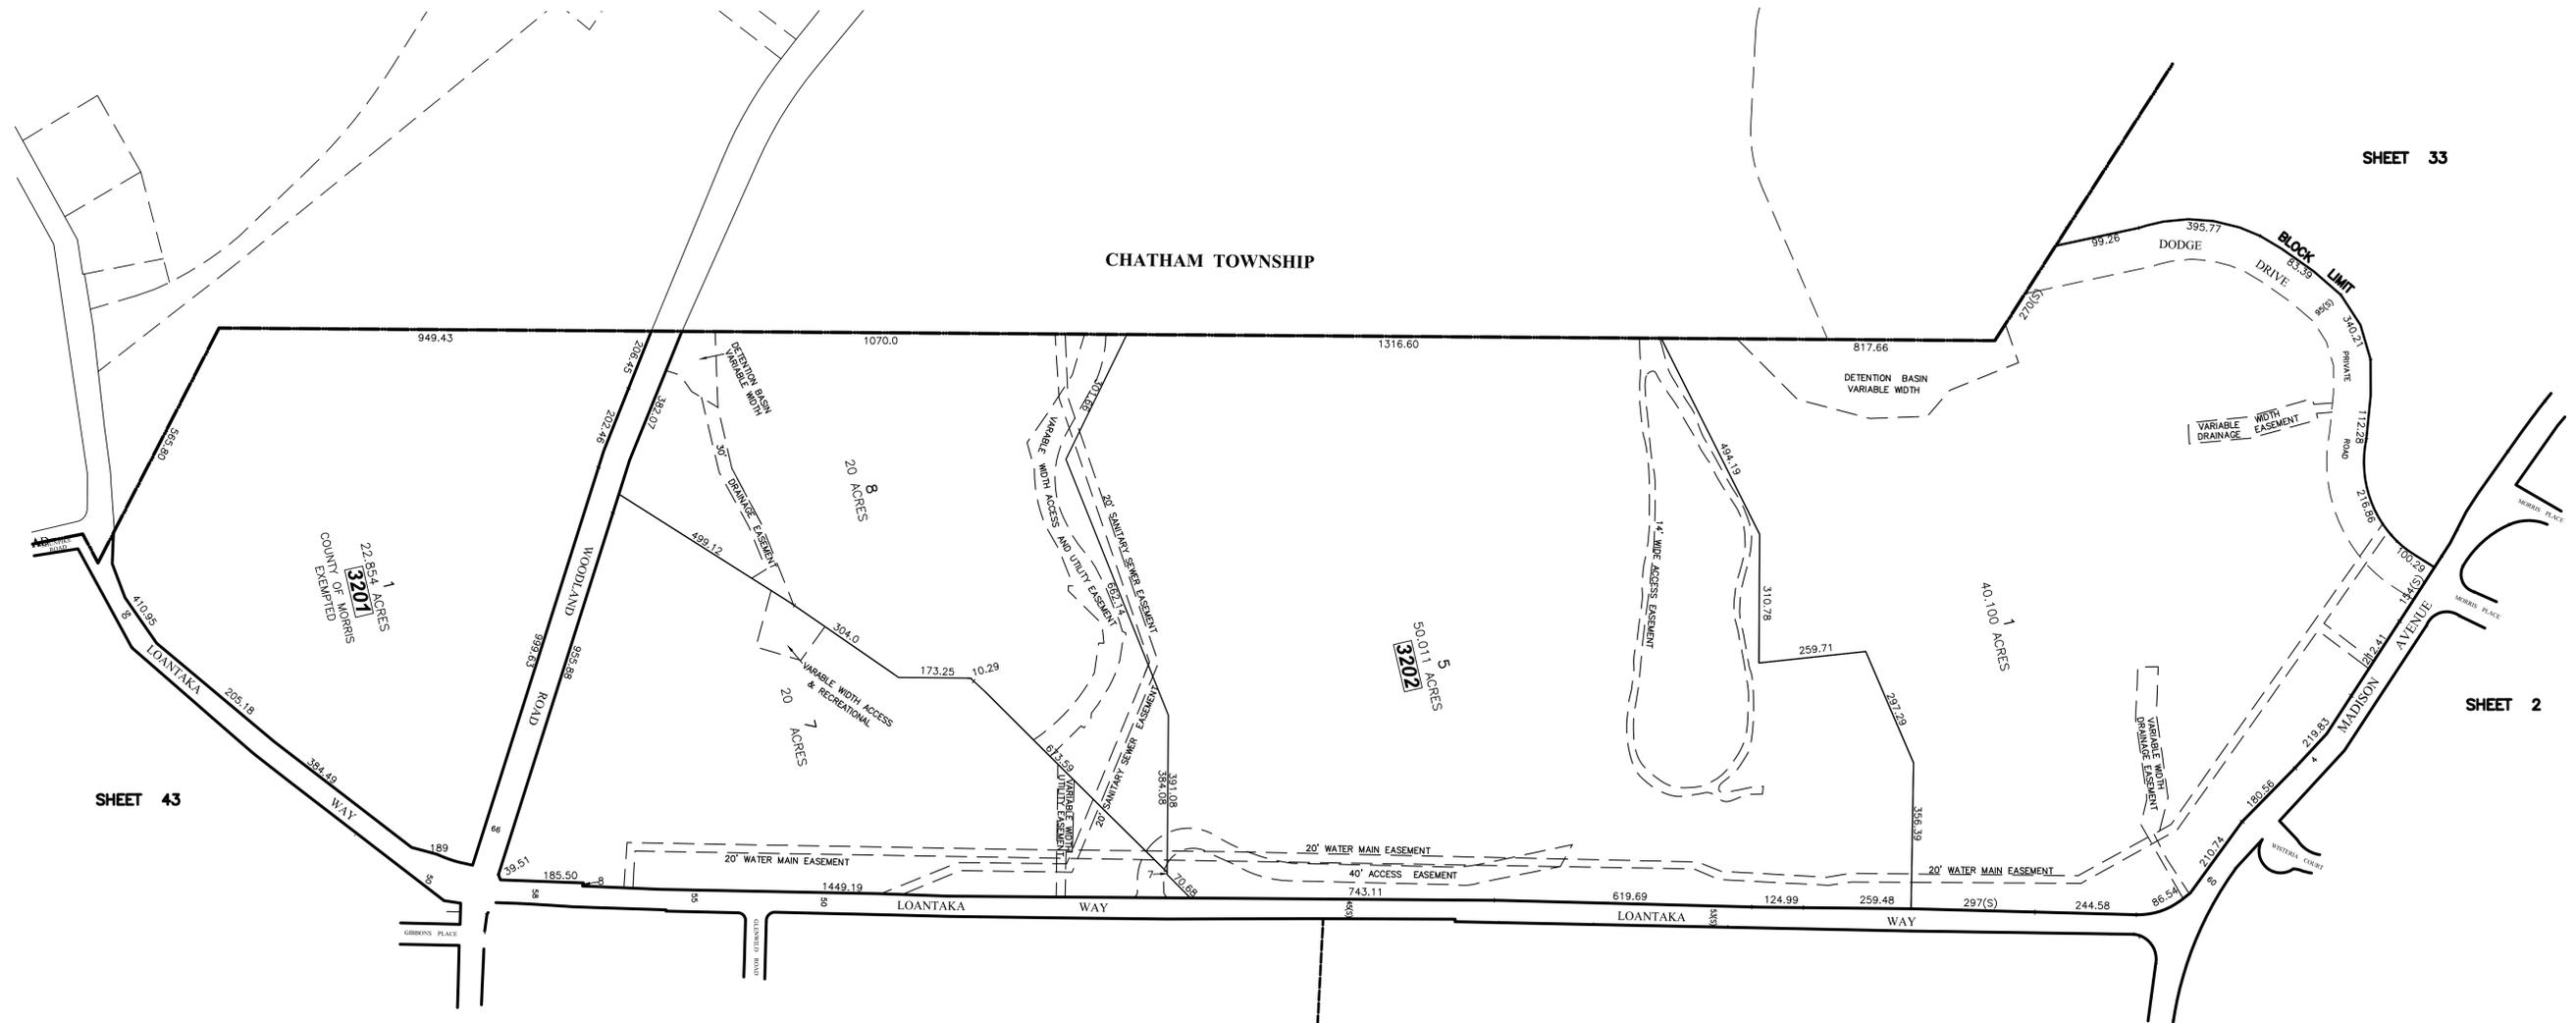

SHEET 43

SHEET 2

SHEET 34

SHEET 31

MAINTENANCE AND SUPERVISION OF TAX MAPS FOR THE BOROUGH PRIOR TO JANUARY 2016 WAS PERFORMED BY RICHARD F. SMITH, PLS., BEGINNING IN JANUARY 2016, MAINTENANCE AND SUPERVISION WAS PERFORMED BY ANDREW B. CLARKE, P.L.S., P.E. 6804105600

- NOTES:
1. THIS SHEET HAS BEEN DRAWN USING COMPUTER AIDED DRAFTING/DESIGN.
  2. THIS SHEET IS A DIGITIZED COPY OF THE TAX MAP PREPARED BY RICHARD F. SMITH, JR. AND DATED 5-2-07 THE APPROVED ORIGINAL IS ON FILE IN THE ENGINEER'S OFFICE.

**TAX MAP**  
 BOROUGH OF MADISON  
 MORRIS COUNTY, NEW JERSEY  
 SCALE: 1"=200' DATE: 5-2-07  
**RICHARD F. SMITH, JR.**  
 PROFESSIONAL LAND SURVEYOR NO. 24GS02504800  
 28 SCHUYLER PLACE  
 MORRISTOWN, NJ 07960

| NO. | REVISION                                 | DATE    | BY     | APP'D  |
|-----|--|---------|--------|--------|
| 2   | ANDREW CLARKE, PLS & PE - GENERAL REVIEW | 9/20/19 | D.C.B. | A.B.C. |
| 1   | ANDREW CLARKE, PLS & PE - GENERAL REVIEW | 5/4/18  | D.C.B. | A.B.C. |

DIVISION OF TAXATION,  
 SIGNED BY:  
 RICHARD F. SMITH JR.,  
 APPROVED BY:  
 SAM DIDONATO, CTA  
 FEBRUARY 9, 2009, SERIAL # 921.