
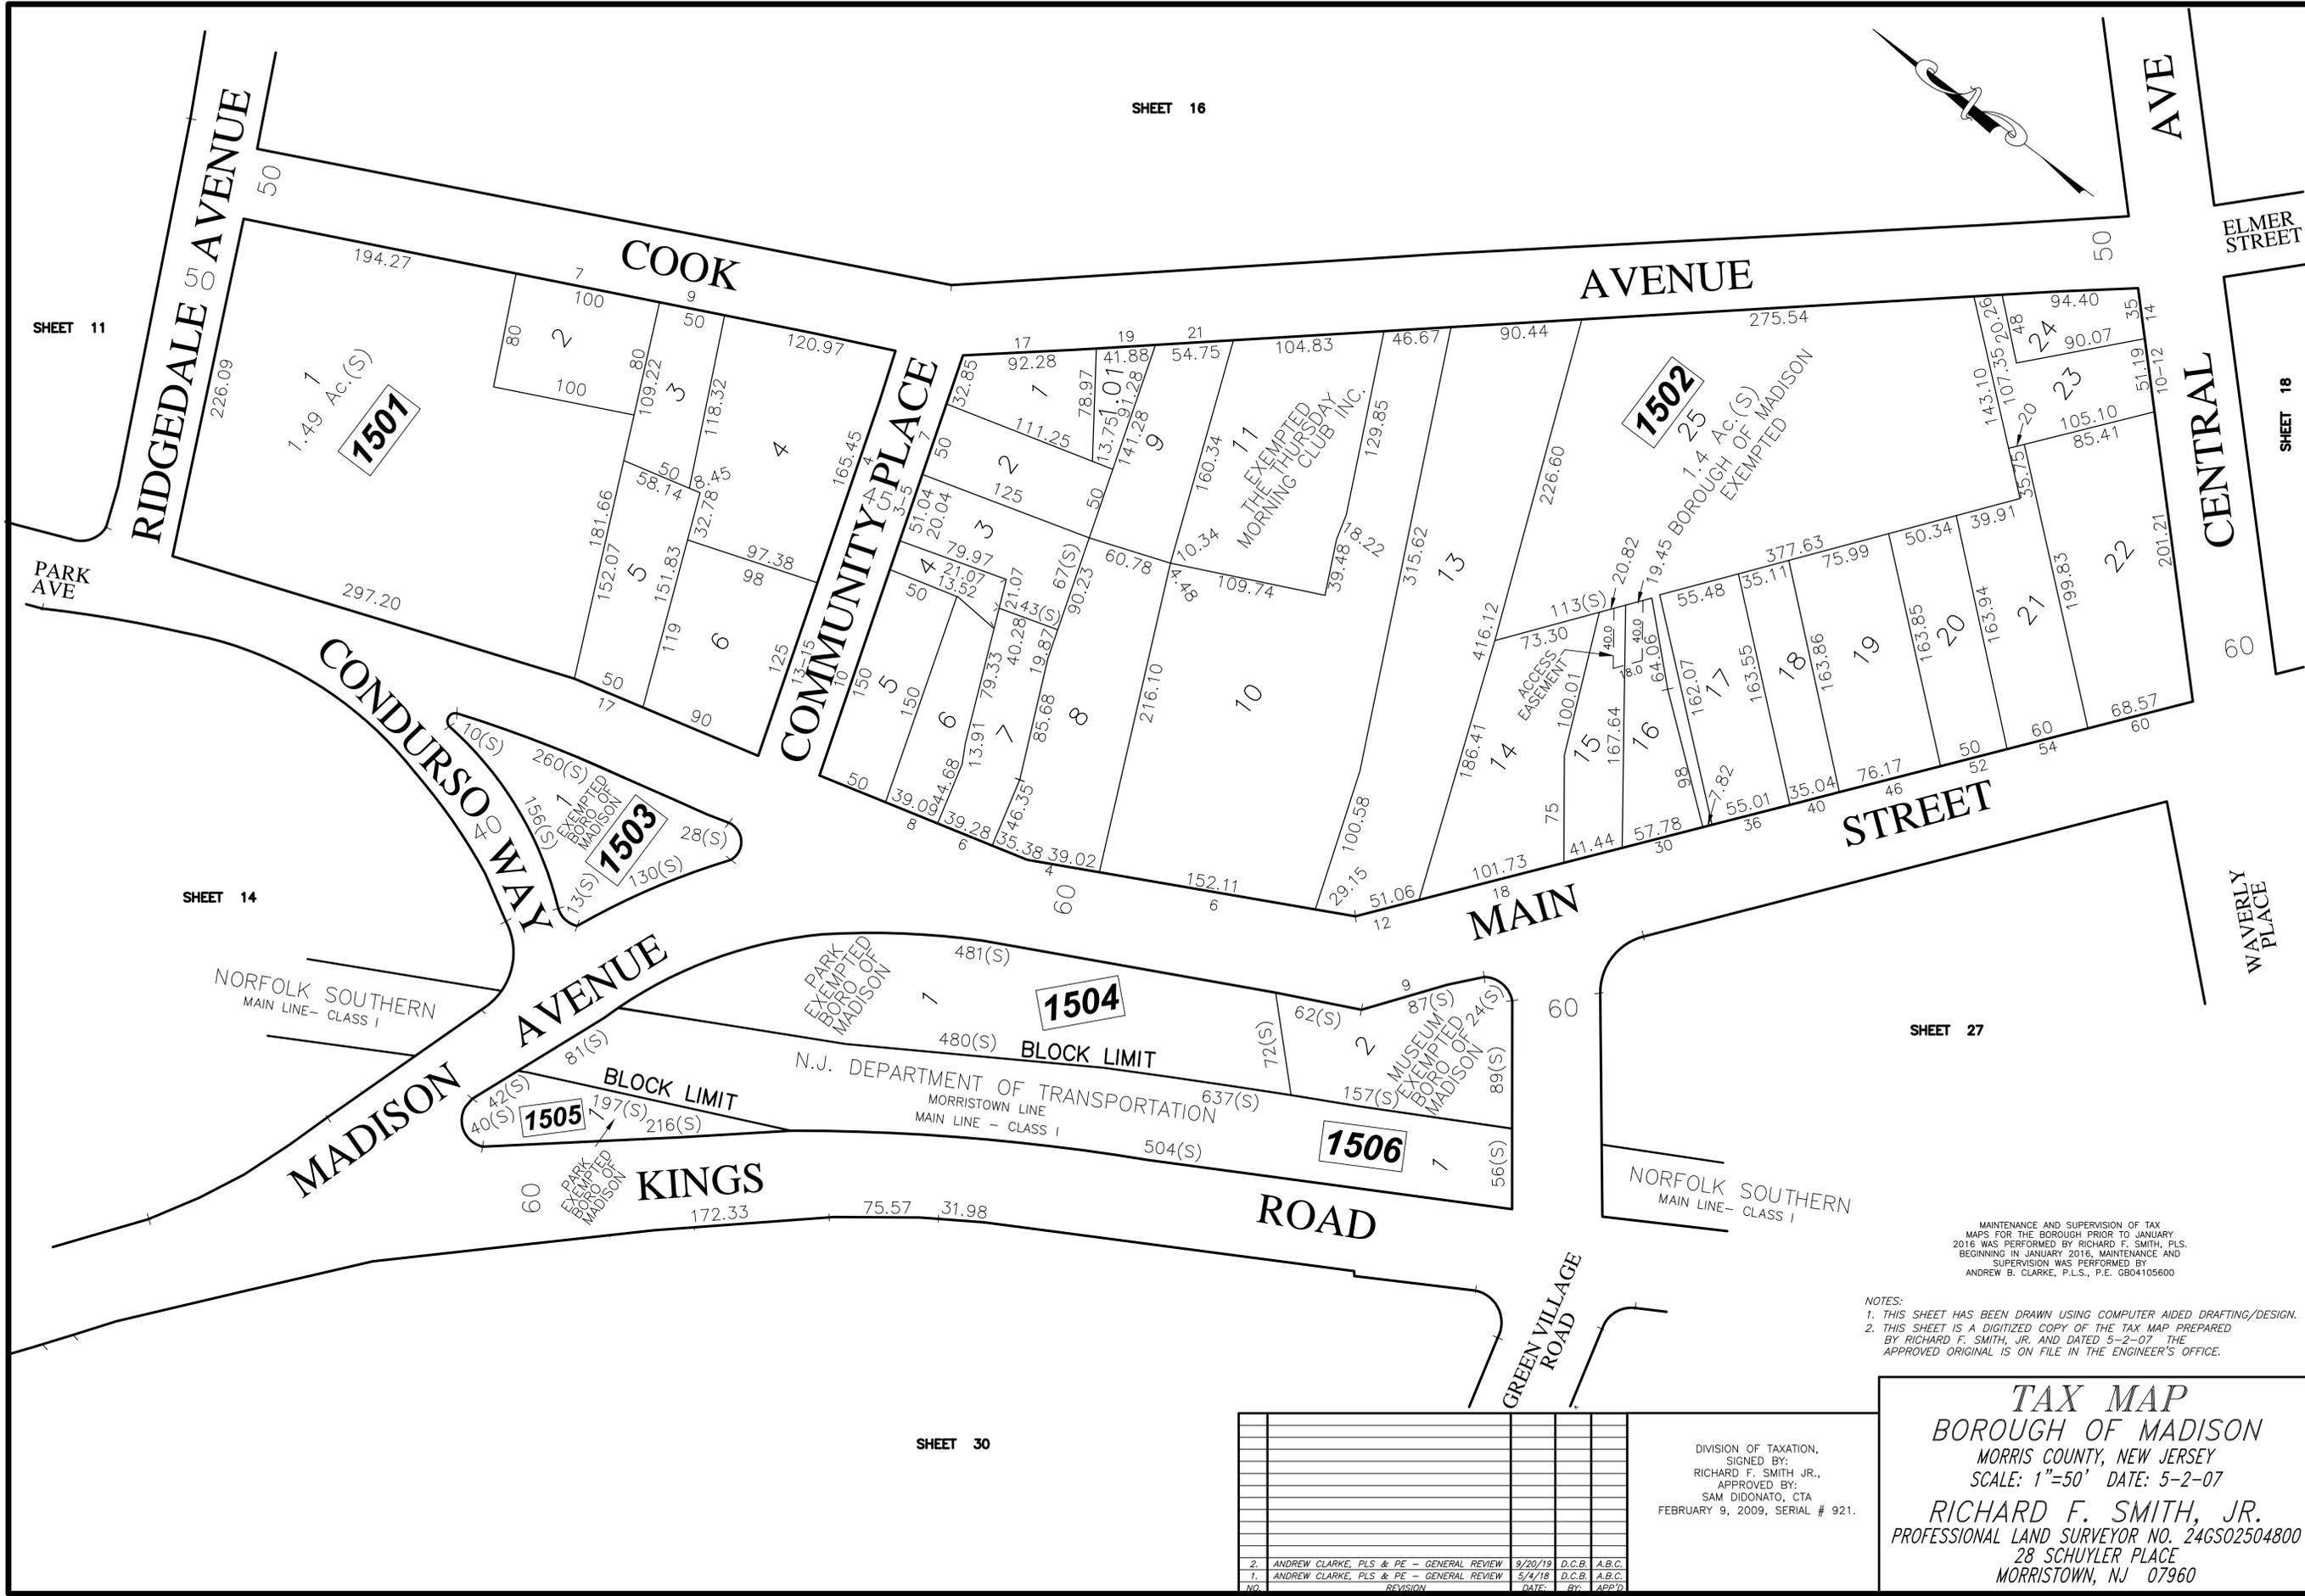


SHEET 16

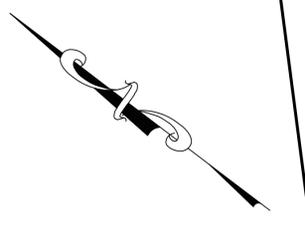

SHEET 11

SHEET 14

SHEET 18

SHEET 27

SHEET 30

\\storagesrv\Engineering\CAD Files\2015 TAX MAP ANDREW CLARK LS\015.dwg, 015\_1/8/2020 10:45:01 AM, bucktelewd, DWG To PDF.pc3

MAINTENANCE AND SUPERVISION OF TAX MAPS FOR THE BOROUGH PRIOR TO JANUARY 2016 WAS PERFORMED BY RICHARD F. SMITH, PLS. BEGINNING IN JANUARY 2016, MAINTENANCE AND SUPERVISION WAS PERFORMED BY ANDREW B. CLARKE, P.L.S., P.E. GB04105600

NOTES:  
1. THIS SHEET HAS BEEN DRAWN USING COMPUTER AIDED DRAFTING/DESIGN.  
2. THIS SHEET IS A DIGITIZED COPY OF THE TAX MAP PREPARED BY RICHARD F. SMITH, JR. AND DATED 5-2-07. THE APPROVED ORIGINAL IS ON FILE IN THE ENGINEER'S OFFICE.

NO.	REVISION	DATE	BY	APP'D
2.	ANDREW CLARKE, PLS & PE - GENERAL REVIEW	9/20/19	D.C.B.	A.B.C.
1.	ANDREW CLARKE, PLS & PE - GENERAL REVIEW	5/4/18	D.C.B.	A.B.C.

DIVISION OF TAXATION,  
SIGNED BY:  
RICHARD F. SMITH JR.,  
APPROVED BY:  
SAM DIDONATO, CTA  
FEBRUARY 9, 2009, SERIAL # 921.

**TAX MAP**  
**BOROUGH OF MADISON**  
MORRIS COUNTY, NEW JERSEY  
SCALE: 1"=50' DATE: 5-2-07  
**RICHARD F. SMITH, JR.**  
PROFESSIONAL LAND SURVEYOR NO. 24GSO2504800  
28 SCHUYLER PLACE  
MORRISTOWN, NJ 07960