




**COMMUNITY PLACE STREETScape TYPICAL SECTION 1**  
1" = 2'-0"

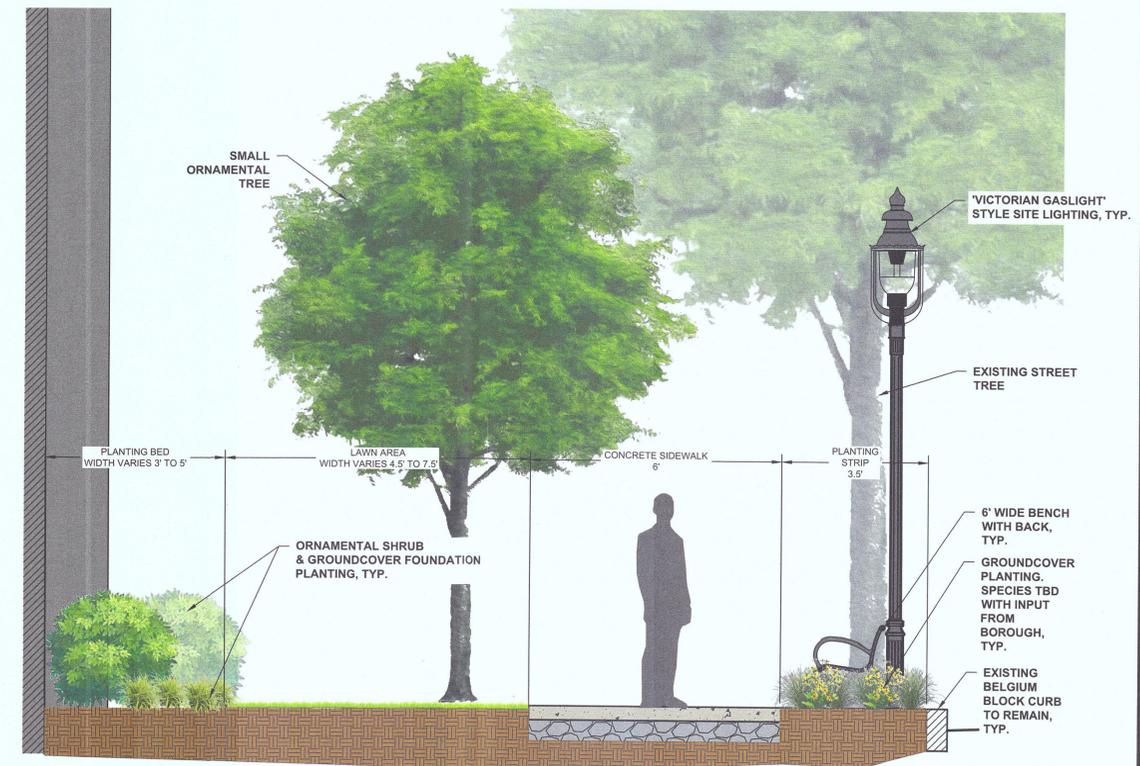


**COOK AVENUE STREETScape TYPICAL SECTION 1**  
1" = 2'-0"

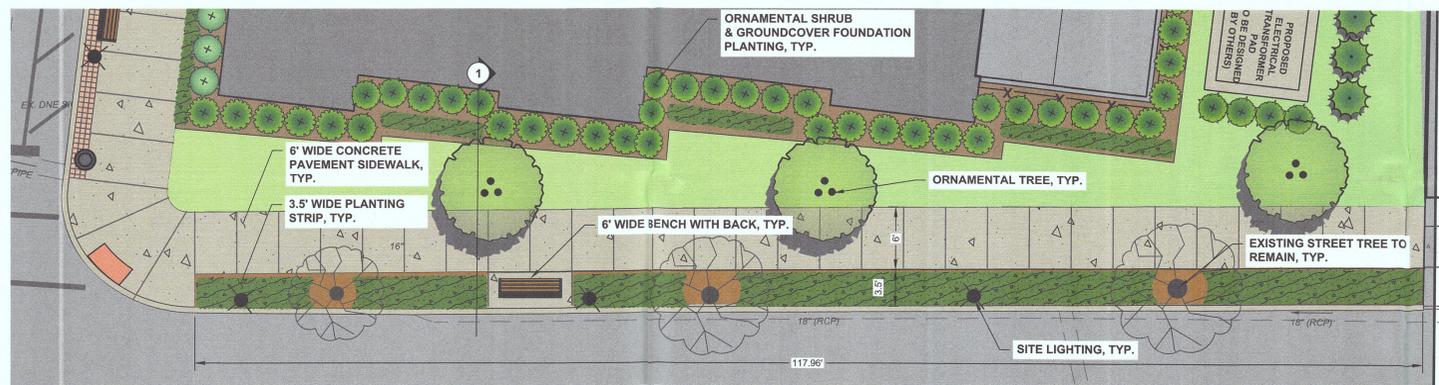

**COOK AVENUE STREETScape PLAN ENLARGEMENT**  
1" = 8'-0"

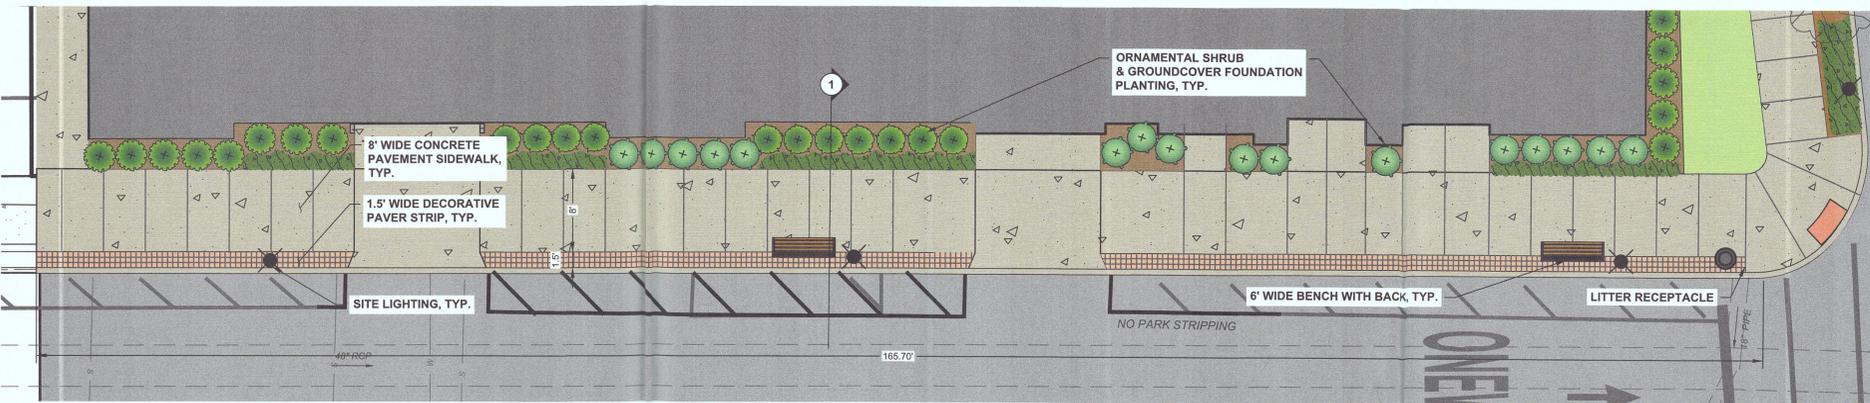

**COMMUNITY PLACE STREETScape PLAN ENLARGEMENT**  
1" = 8'-0"

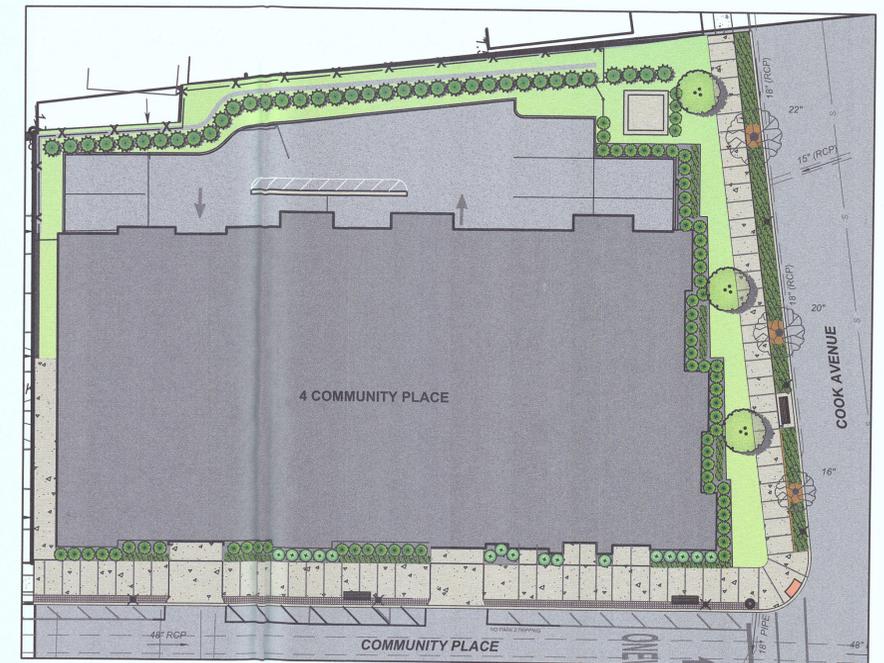

**KEY PLAN**  
N.T.S.

4 COMMUNITY PLACE  
BOROUGH OF MADISON,  
MORRIS COUNTY, NEW JERSEY  
STREETScape IMPROVEMENT EXHIBIT  
10/09/2020